


The Grange - Hurdlow Grange


*not to scale
PEAK VENUES
 est. 2006

First Floor

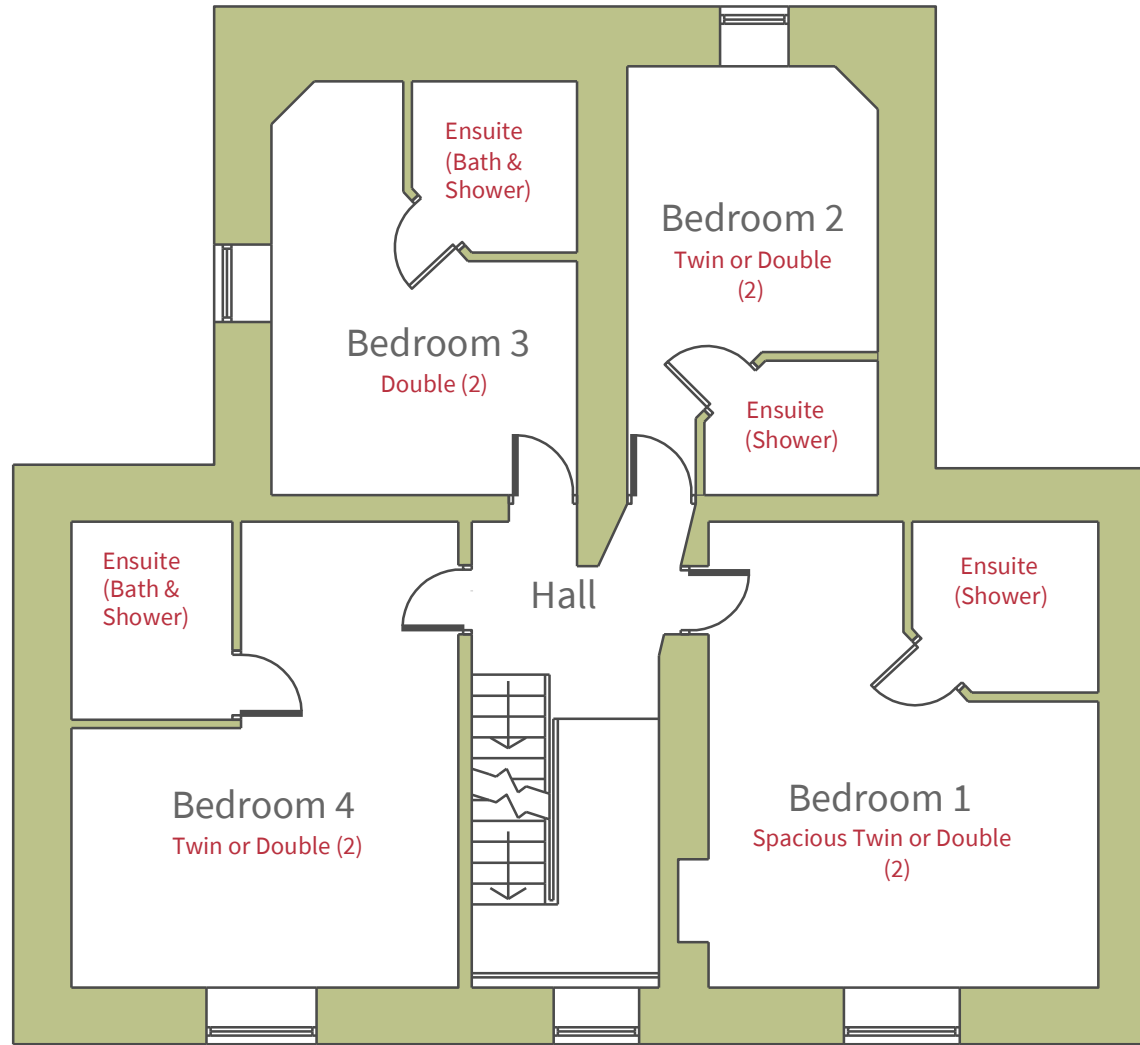


The Grange - Hurdlow Grange

Top Floor

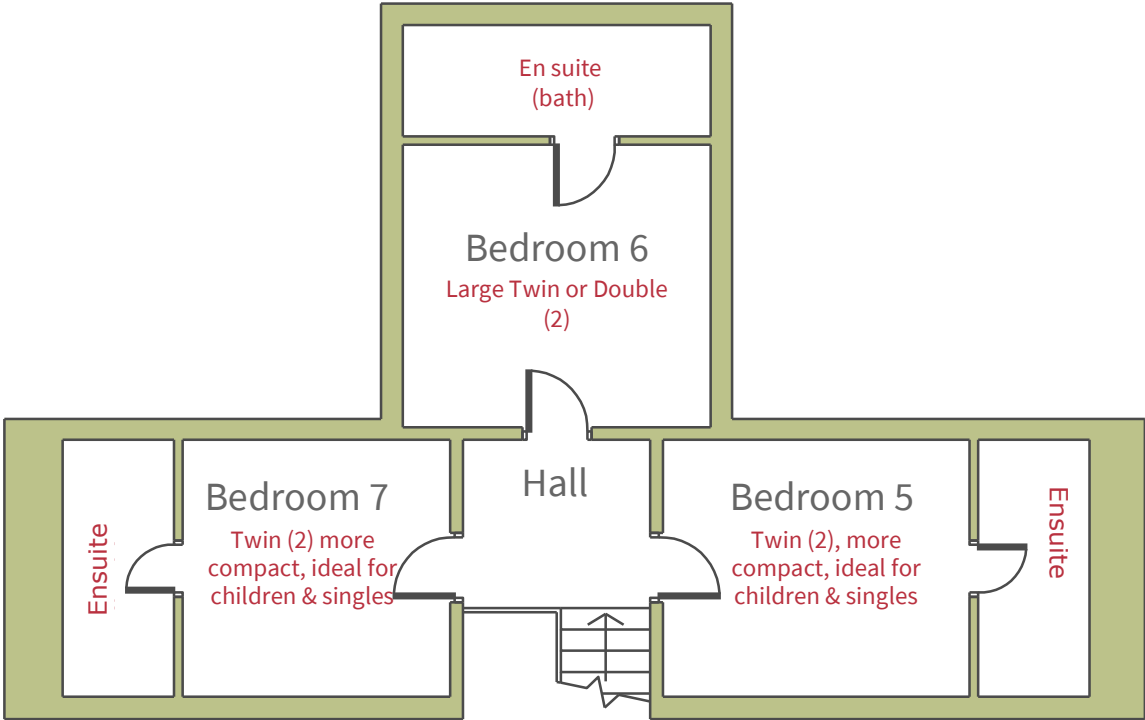

*not to scale

The Grange - Hurdlow Grange

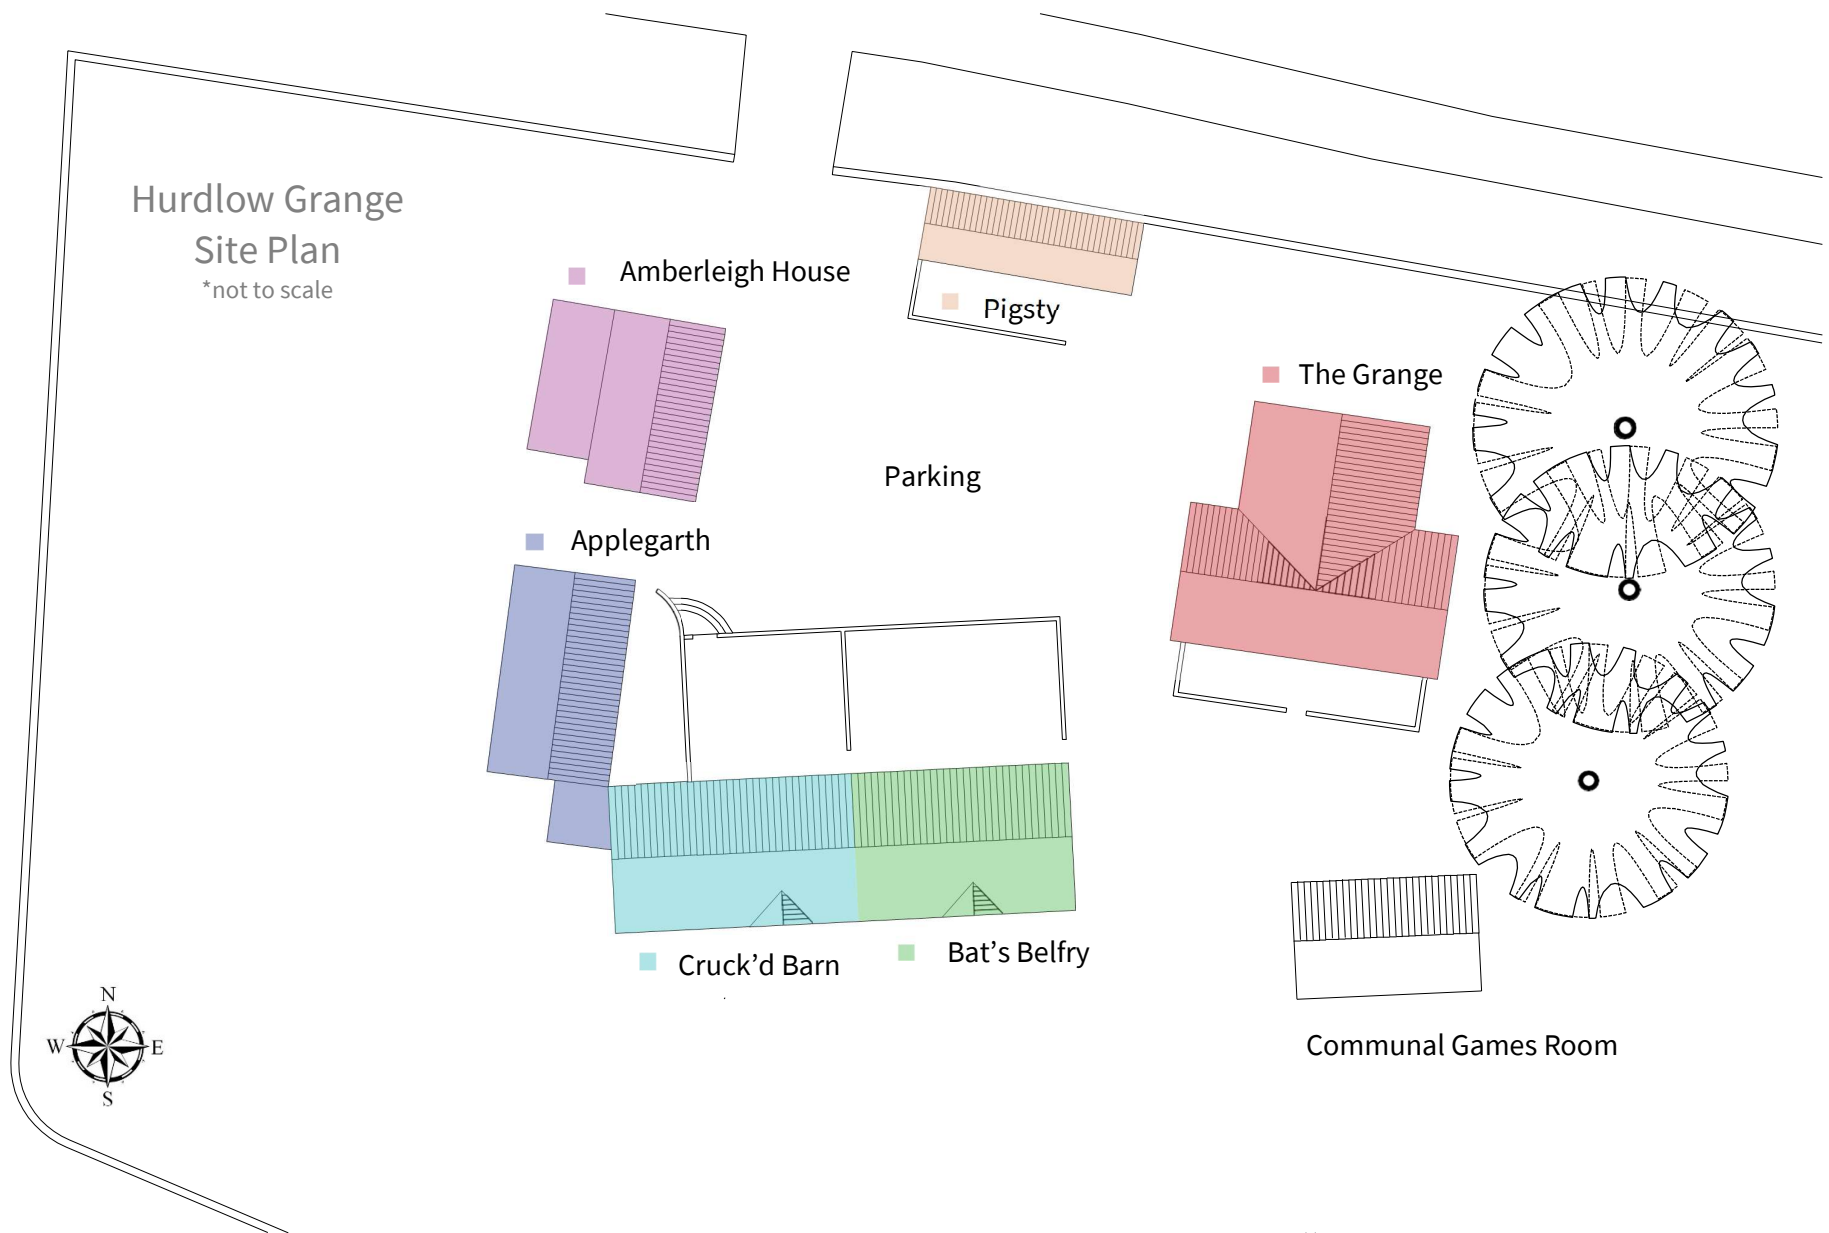

The Grange - Hurdlow Grange