




Site Plan


The Farm - Wirksworth

PEAK VENUES

est. 2006

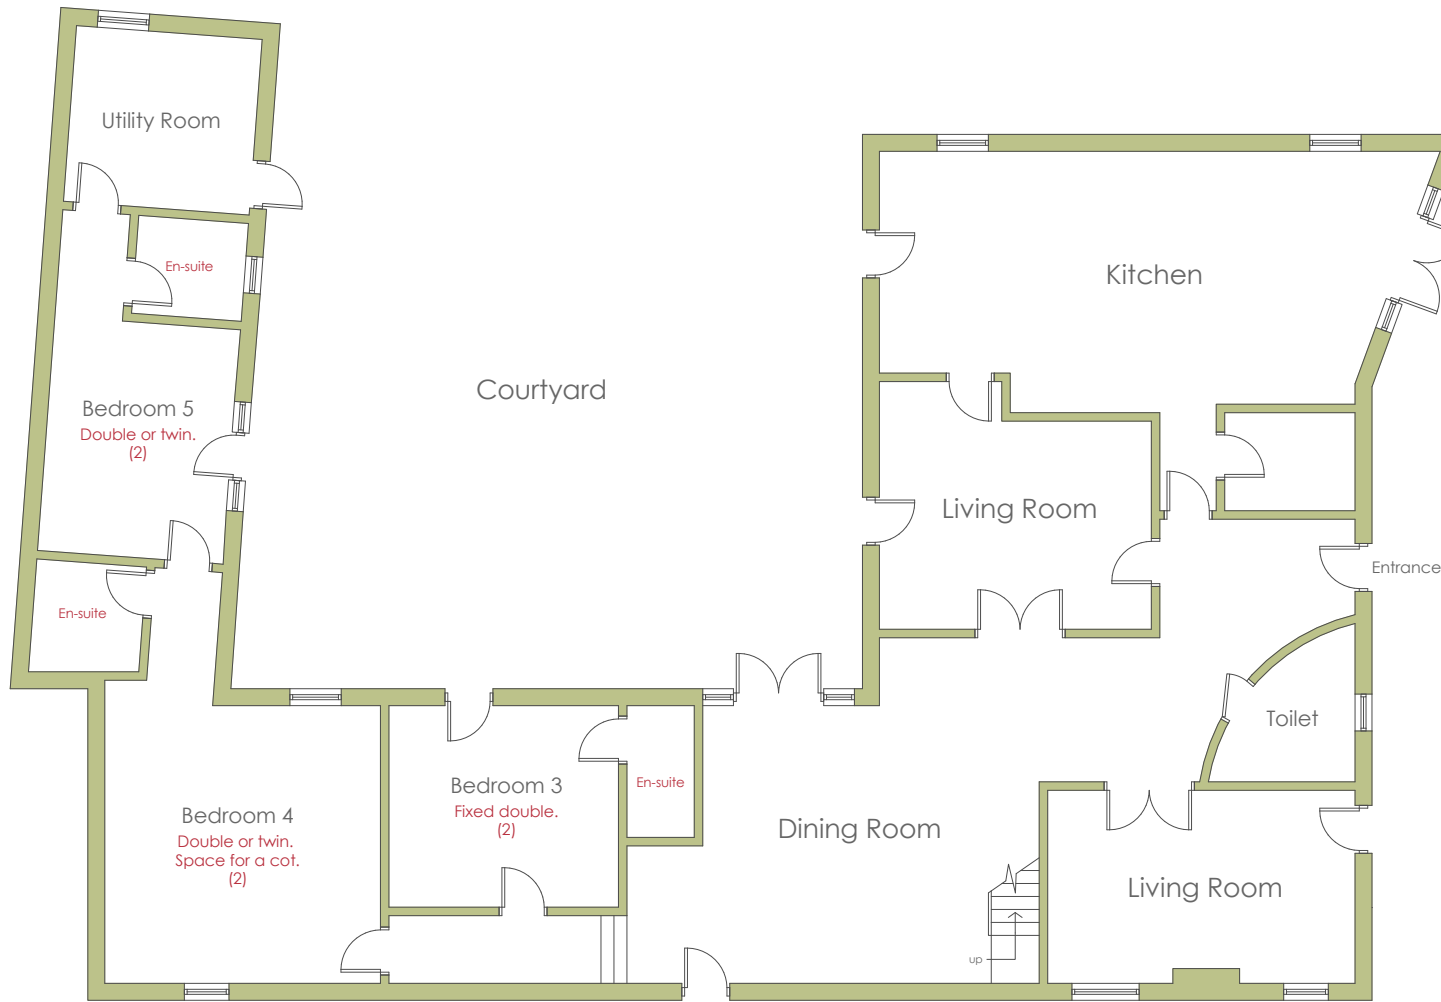

Ground Floor

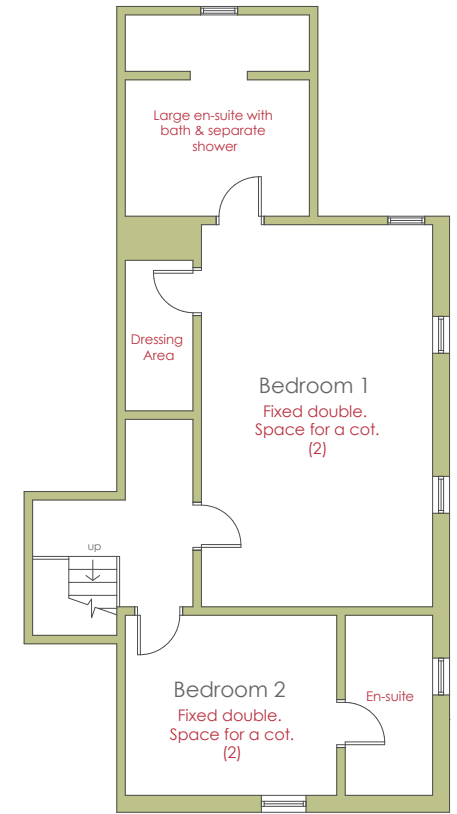


First Floor

● not to scale


Collecting Shed - The Farm, Wirksworth

PEAK VENUES

est. 2006

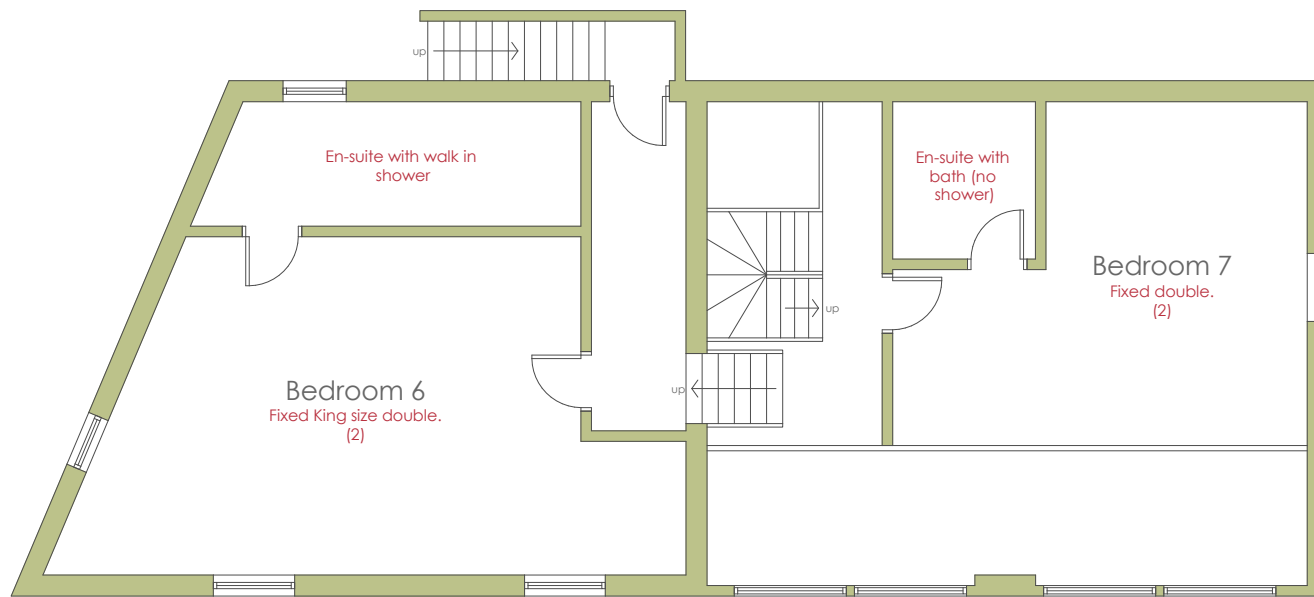

First Floor

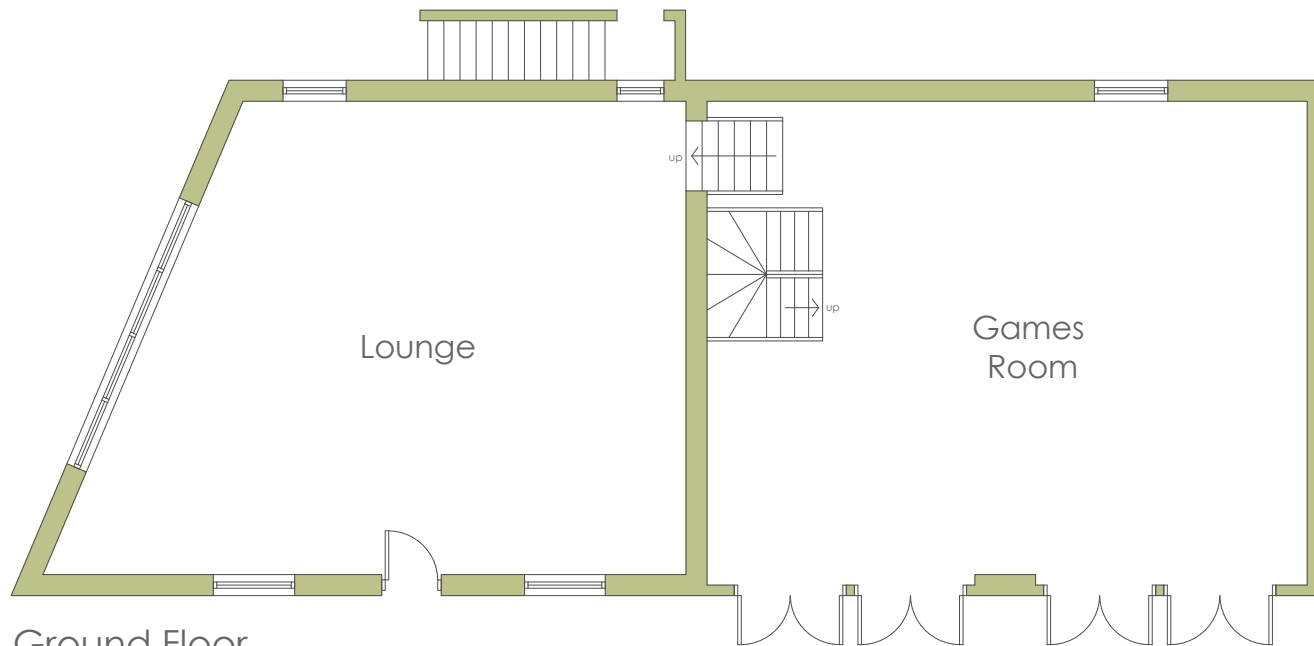


Ground Floor


● not to scale

PEAK VENUES

est. 2006

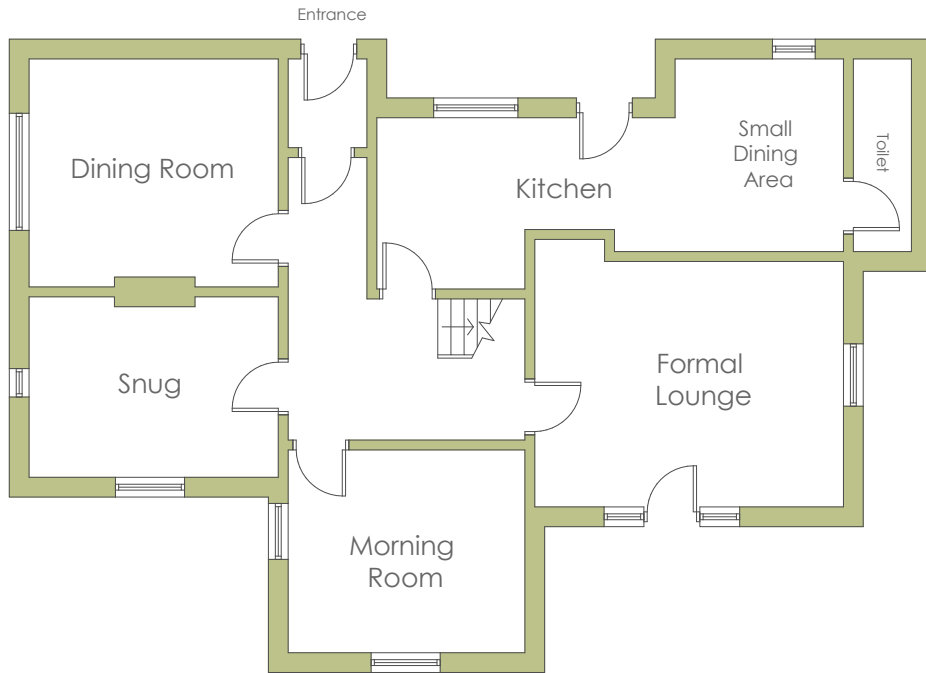

Ground Floor

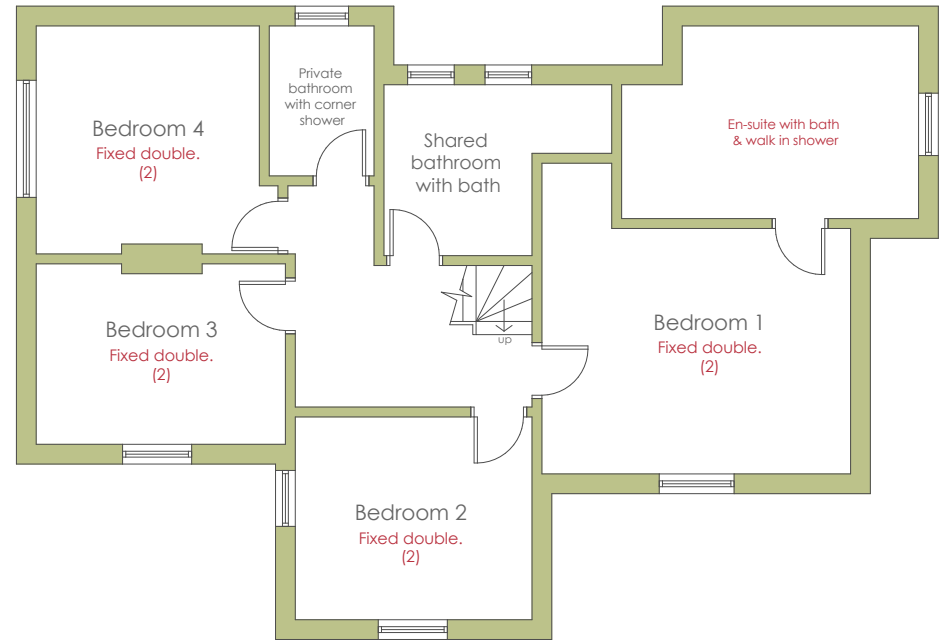


First Floor

● not to scale

PEAK VENUES

est. 2006

Farmhouse - The Farm, Wirksworth

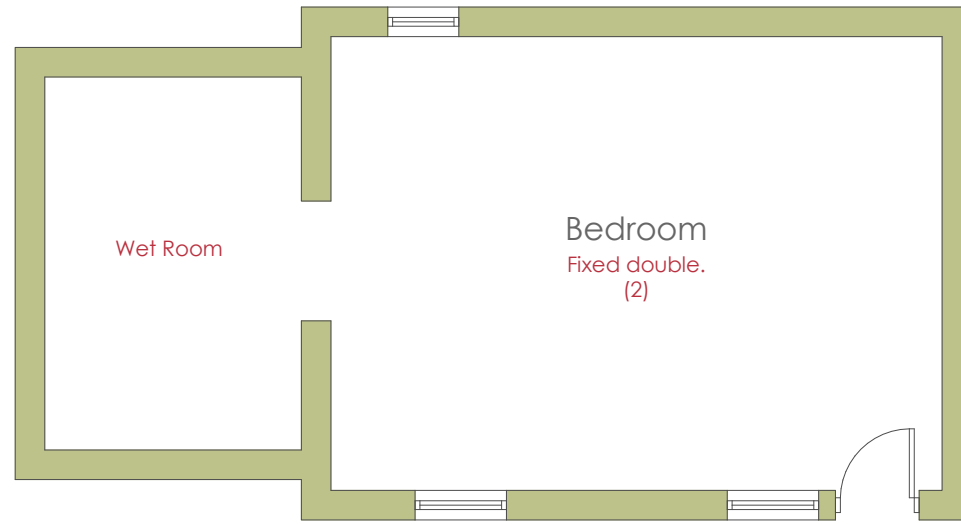

Ground Floor

Dairy - The Farm, Wirksworth

• not to scale

PEAK VENUES

est. 2006