

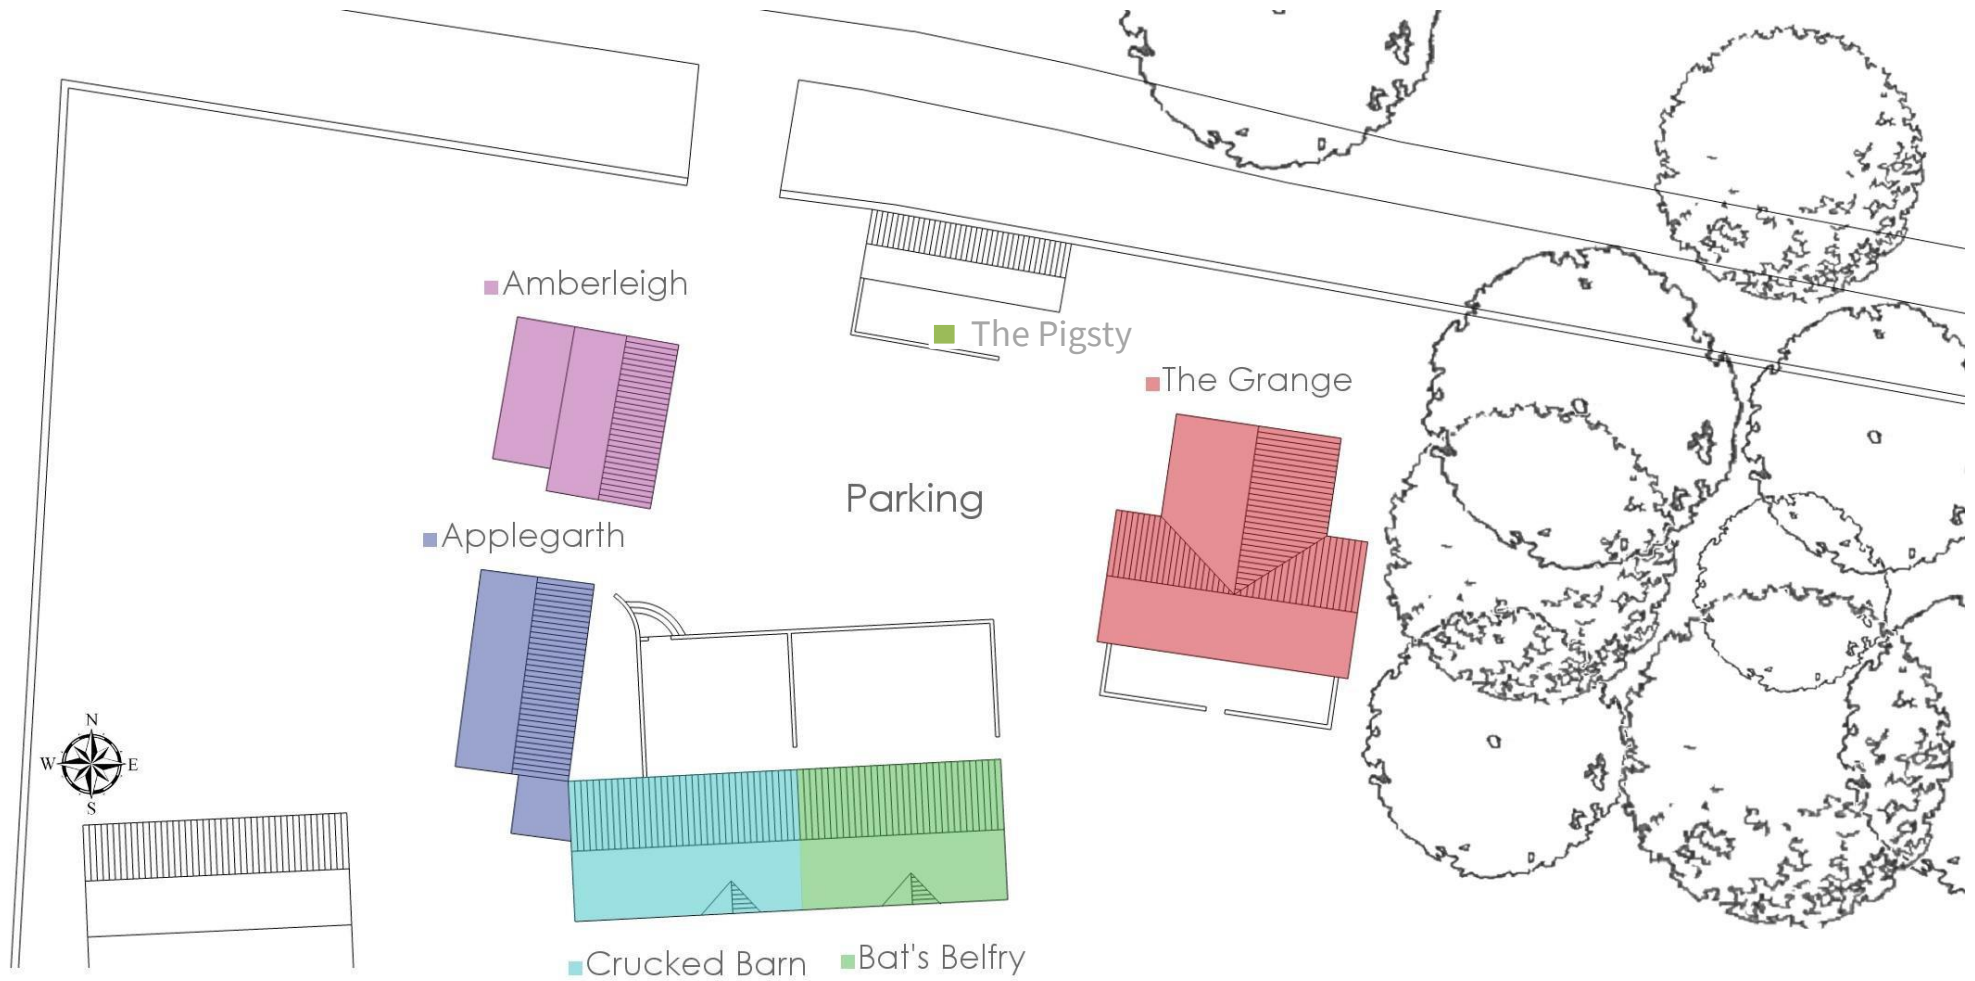



Hurdlow Grange – Site Plan

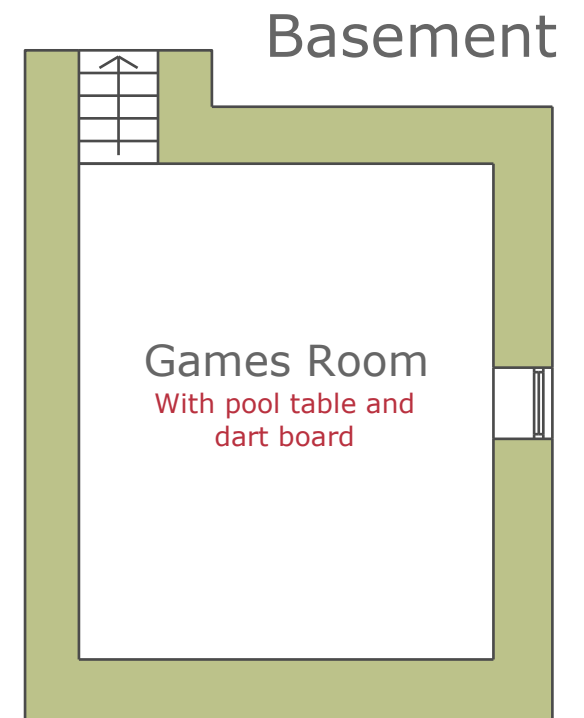

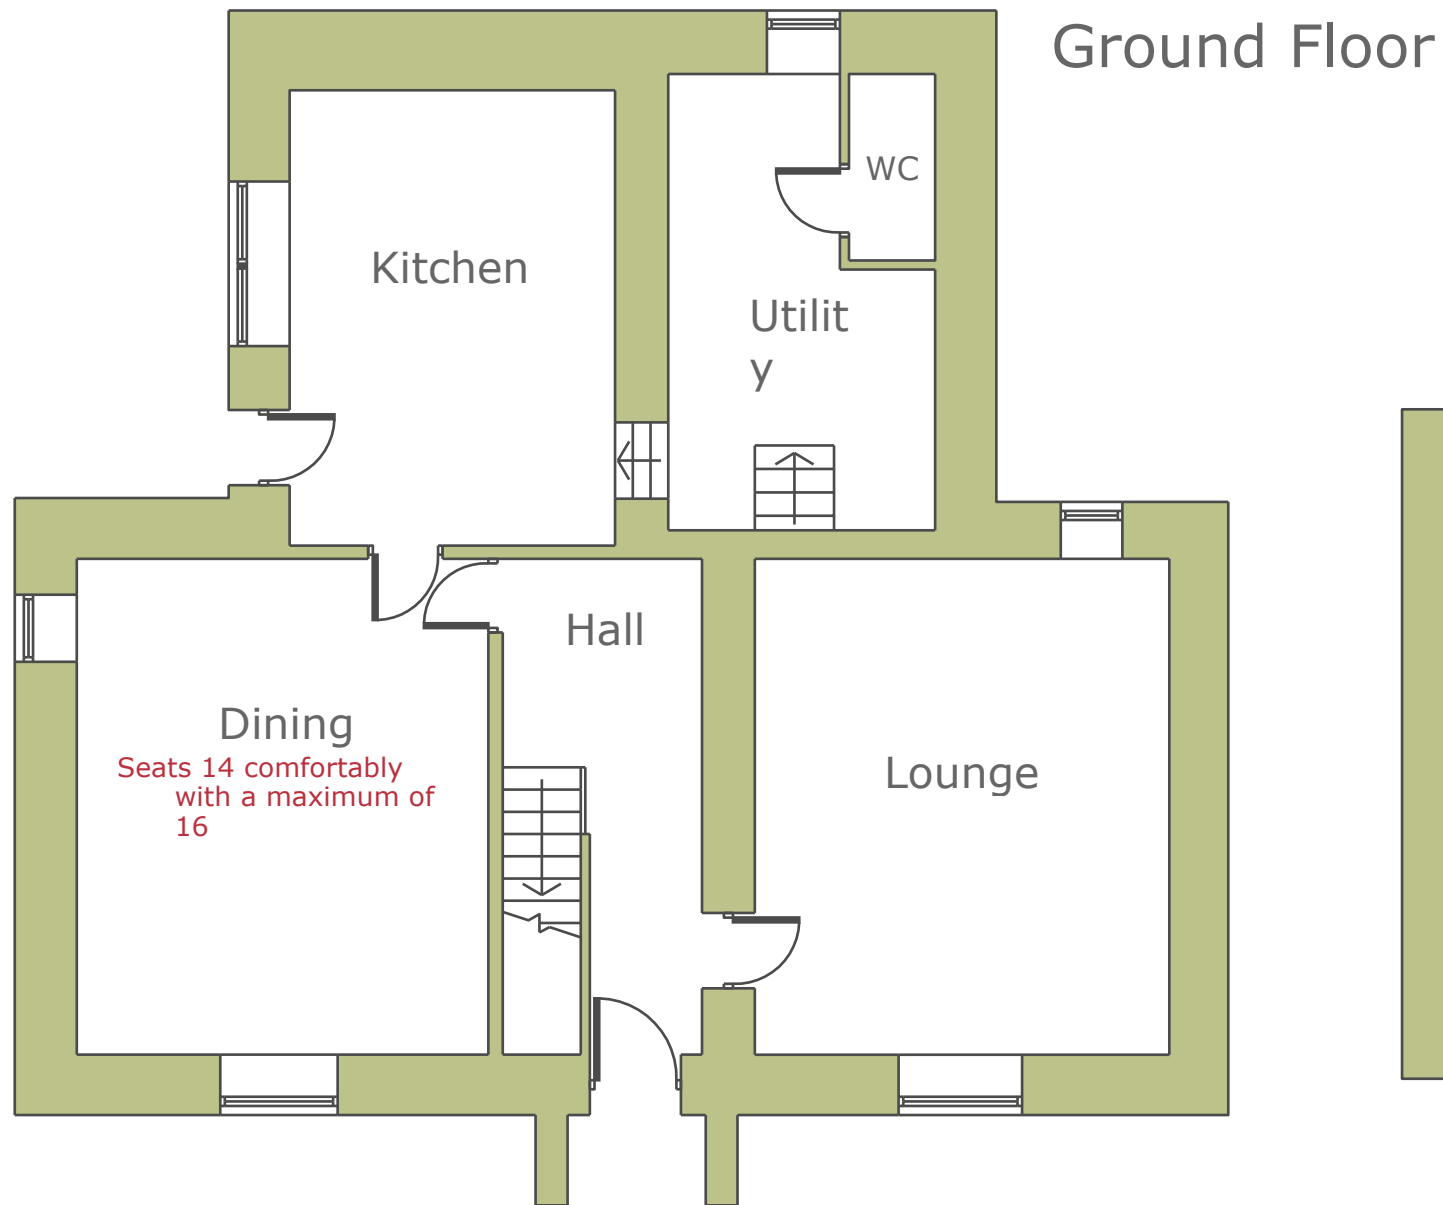


◆ not to scale

The Grange - Hurdlow

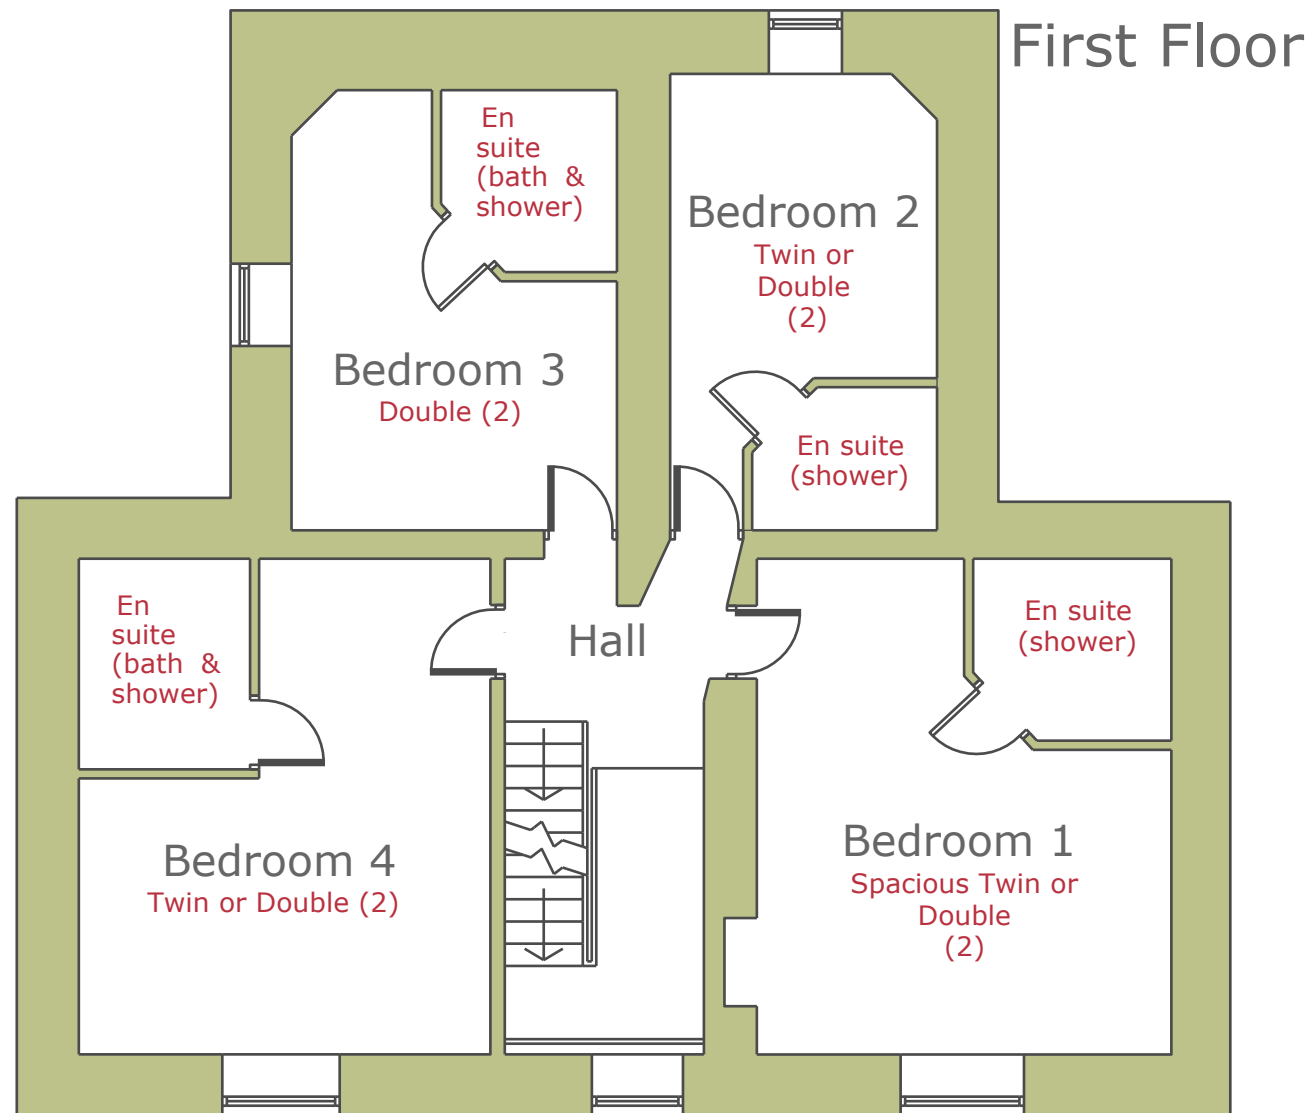

◆ not to scale

The Grange - Hurdlow

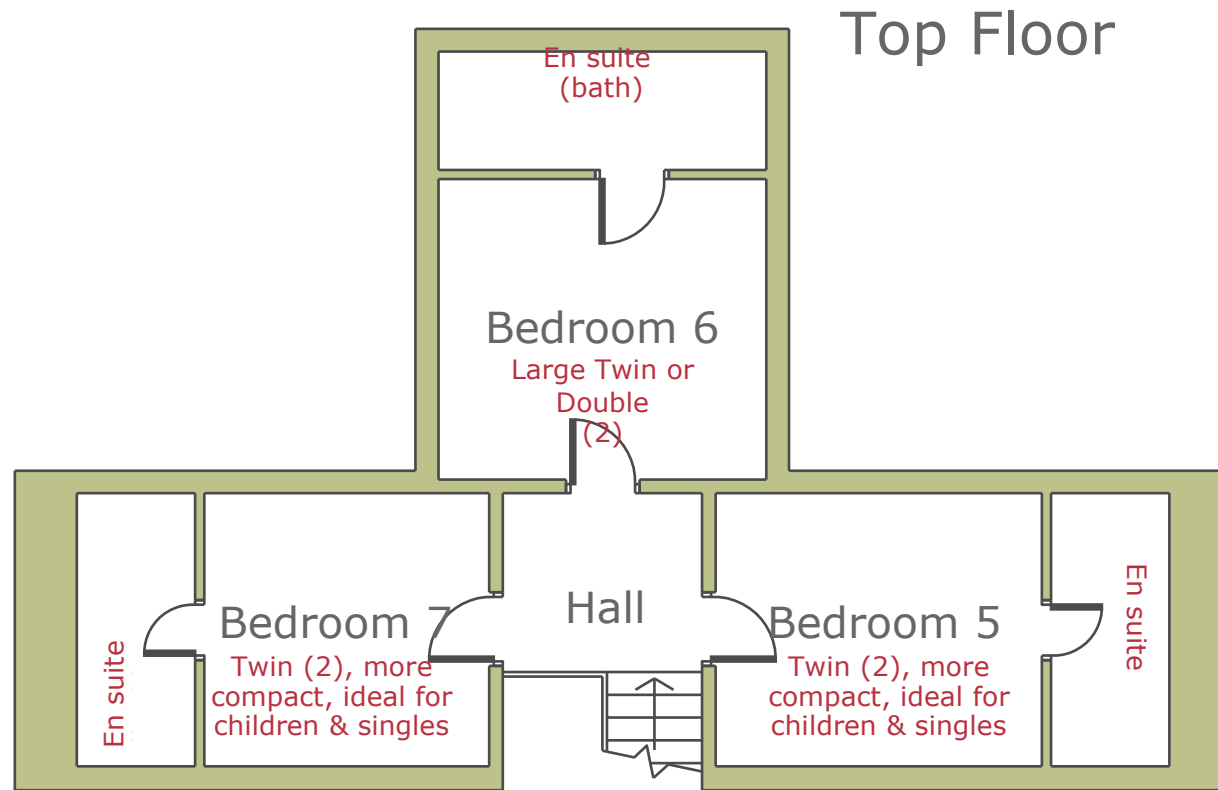

The Grange - Hurdlow

◆ not to scale

The Grange - Hurdlow

Bat's Belfry - Ground Floor




Bat's Belfry - First Floor



Crucked Barn - Ground Floor



Crucked Barn - First Floor

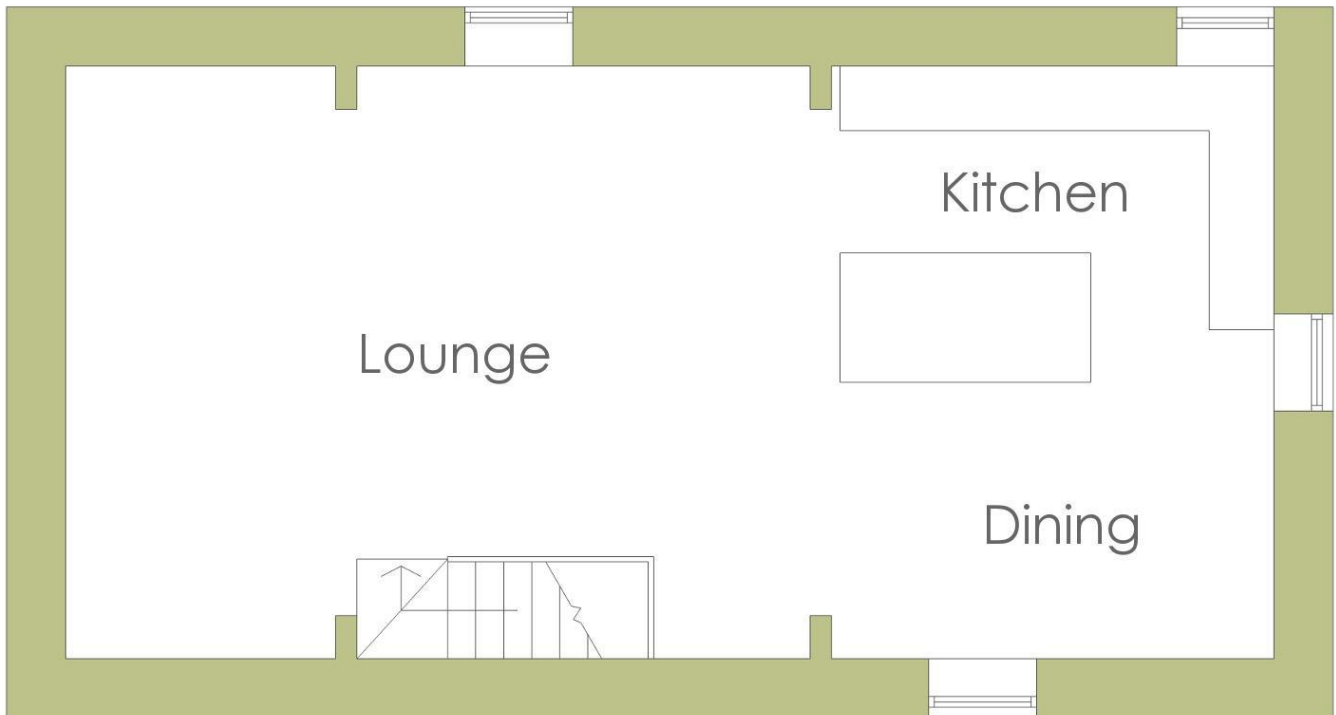


Applegarth - Ground Floor



Applegarth - First Floor



Amberleigh - Ground Floor

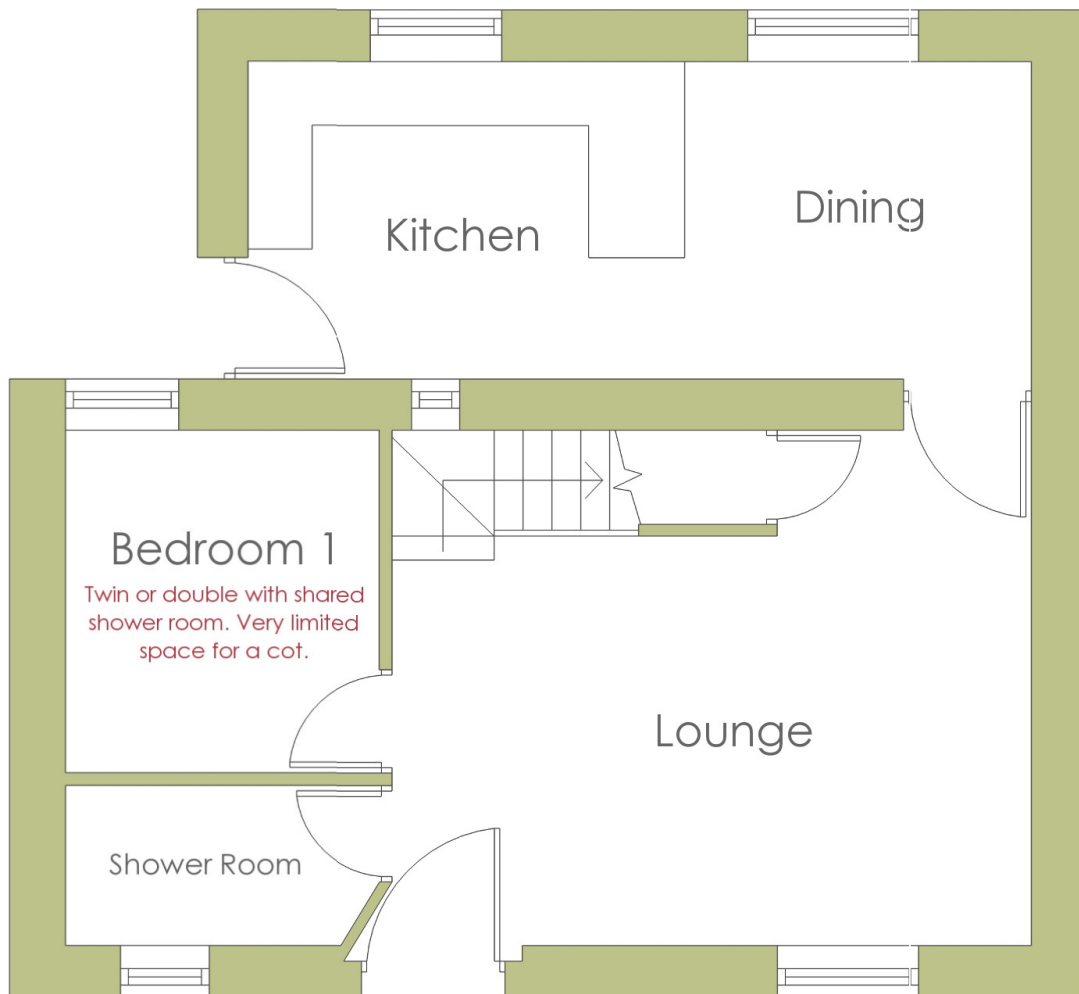

Amberleigh - First Floor

