


Ground Floor

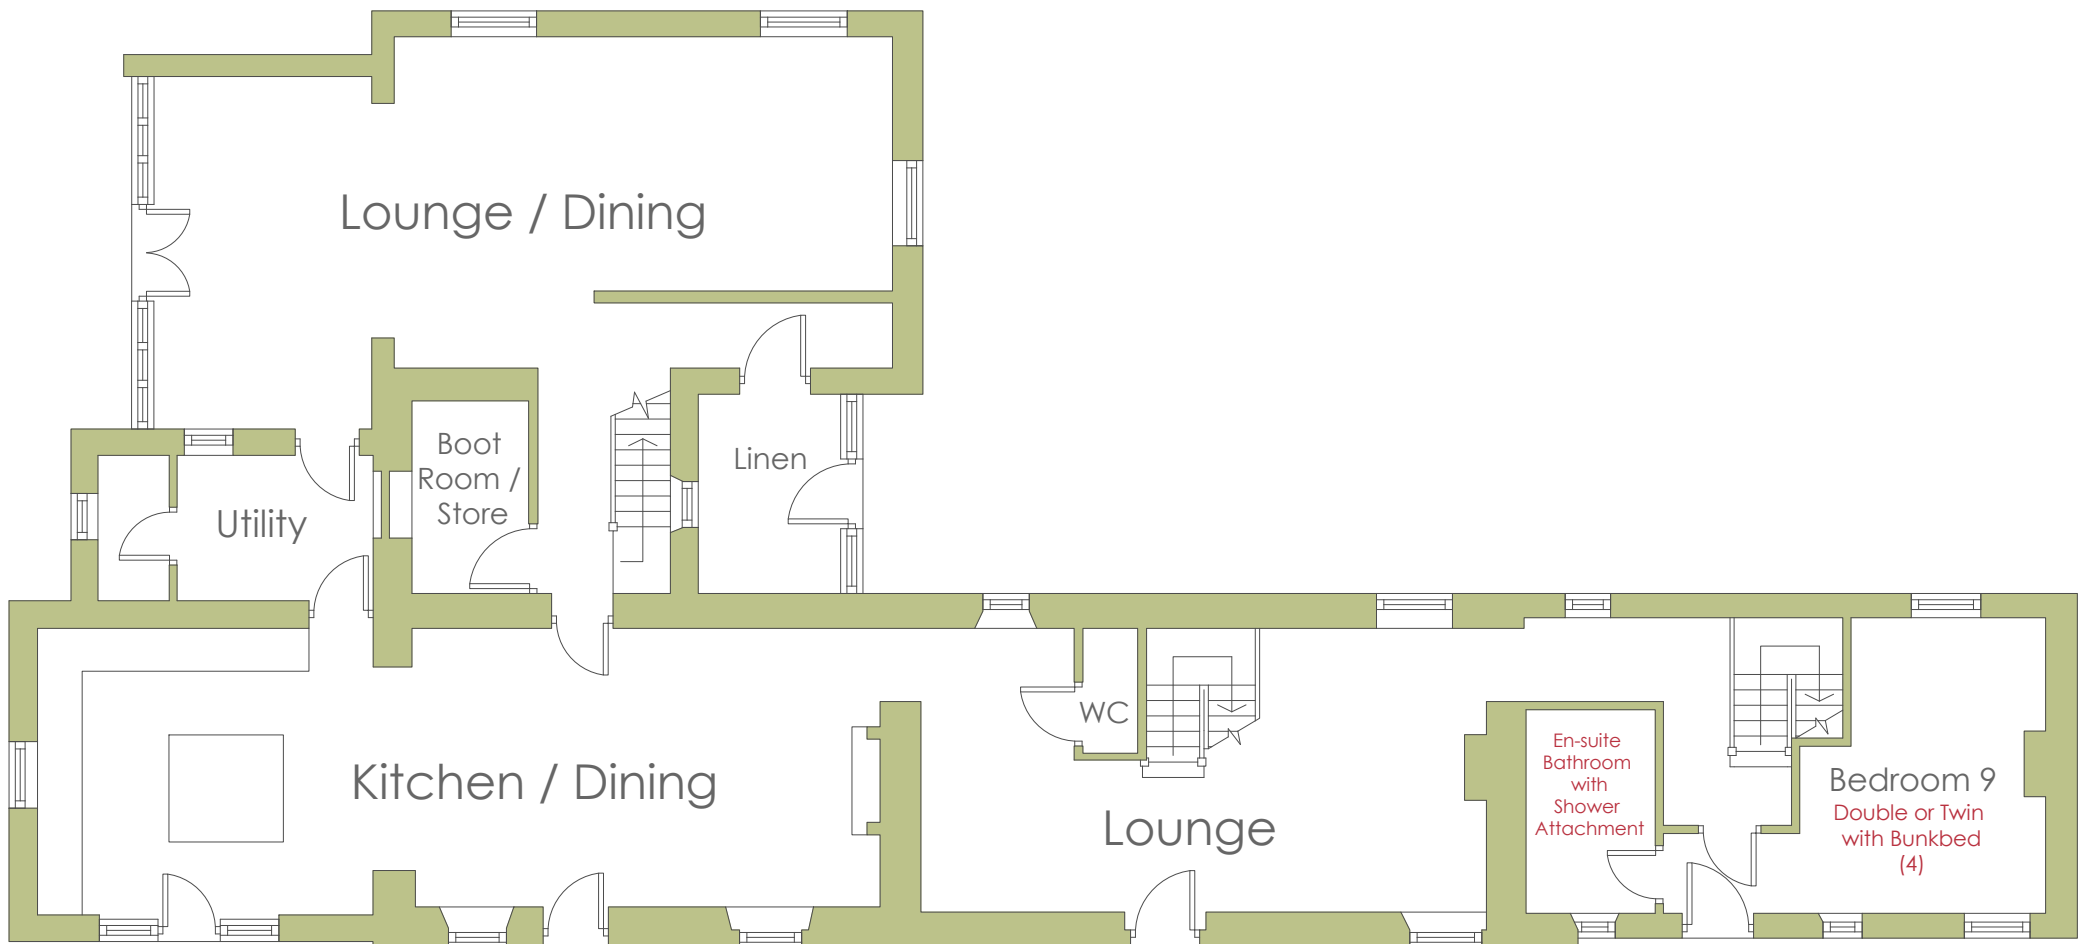

• not to scale

Lapwing Barns - Longnor

PEAK VENUES

est. 2006

First Floor




● not to scale

Lapwing Barns - Longnor


PEAK VENUES


est. 2006

Ground Floor

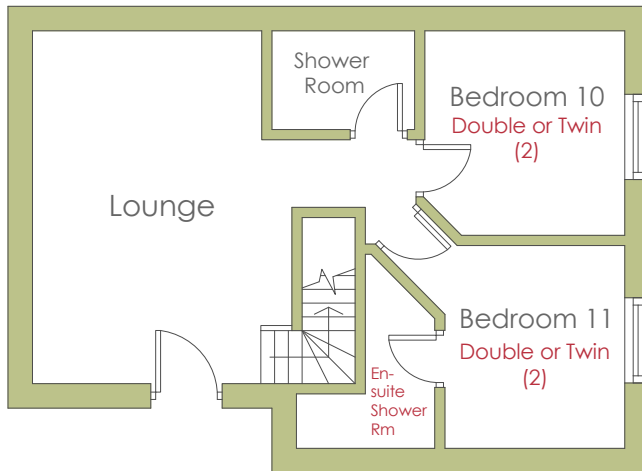

First Floor

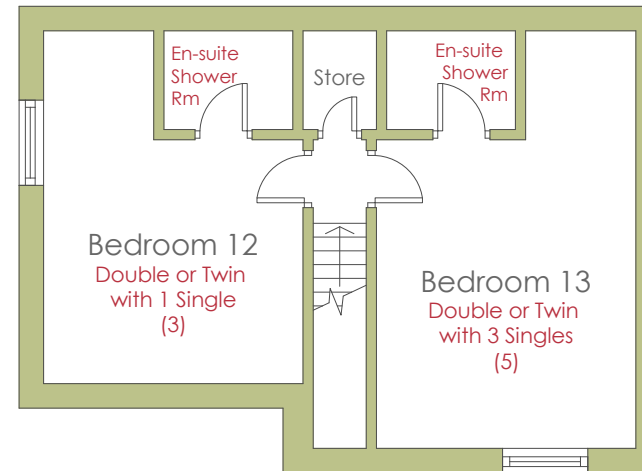

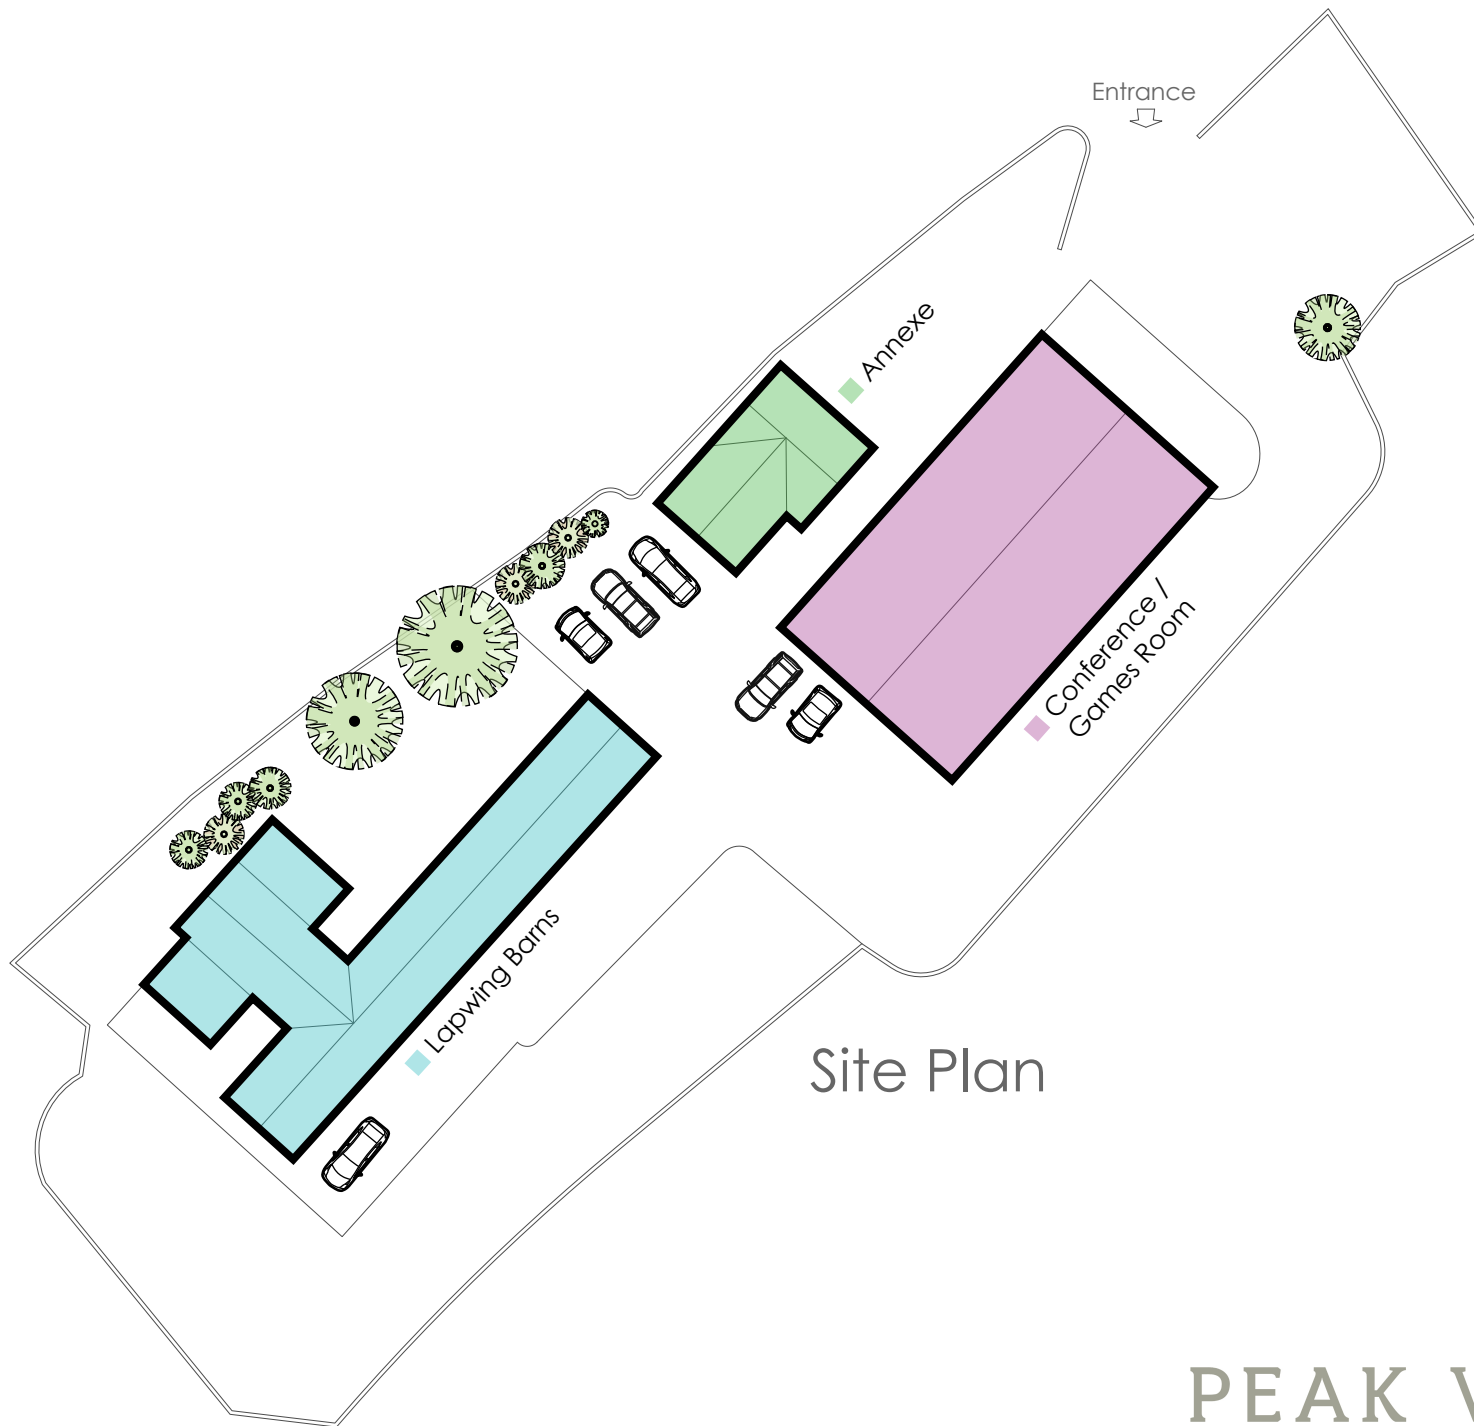

Site Plan



• not to scale

PEAK VENUES

est. 2006

Lapwing Barns - Longnor