




● not to scale

PEAK VENUES

est. 2006

Green Man - Ground Floor

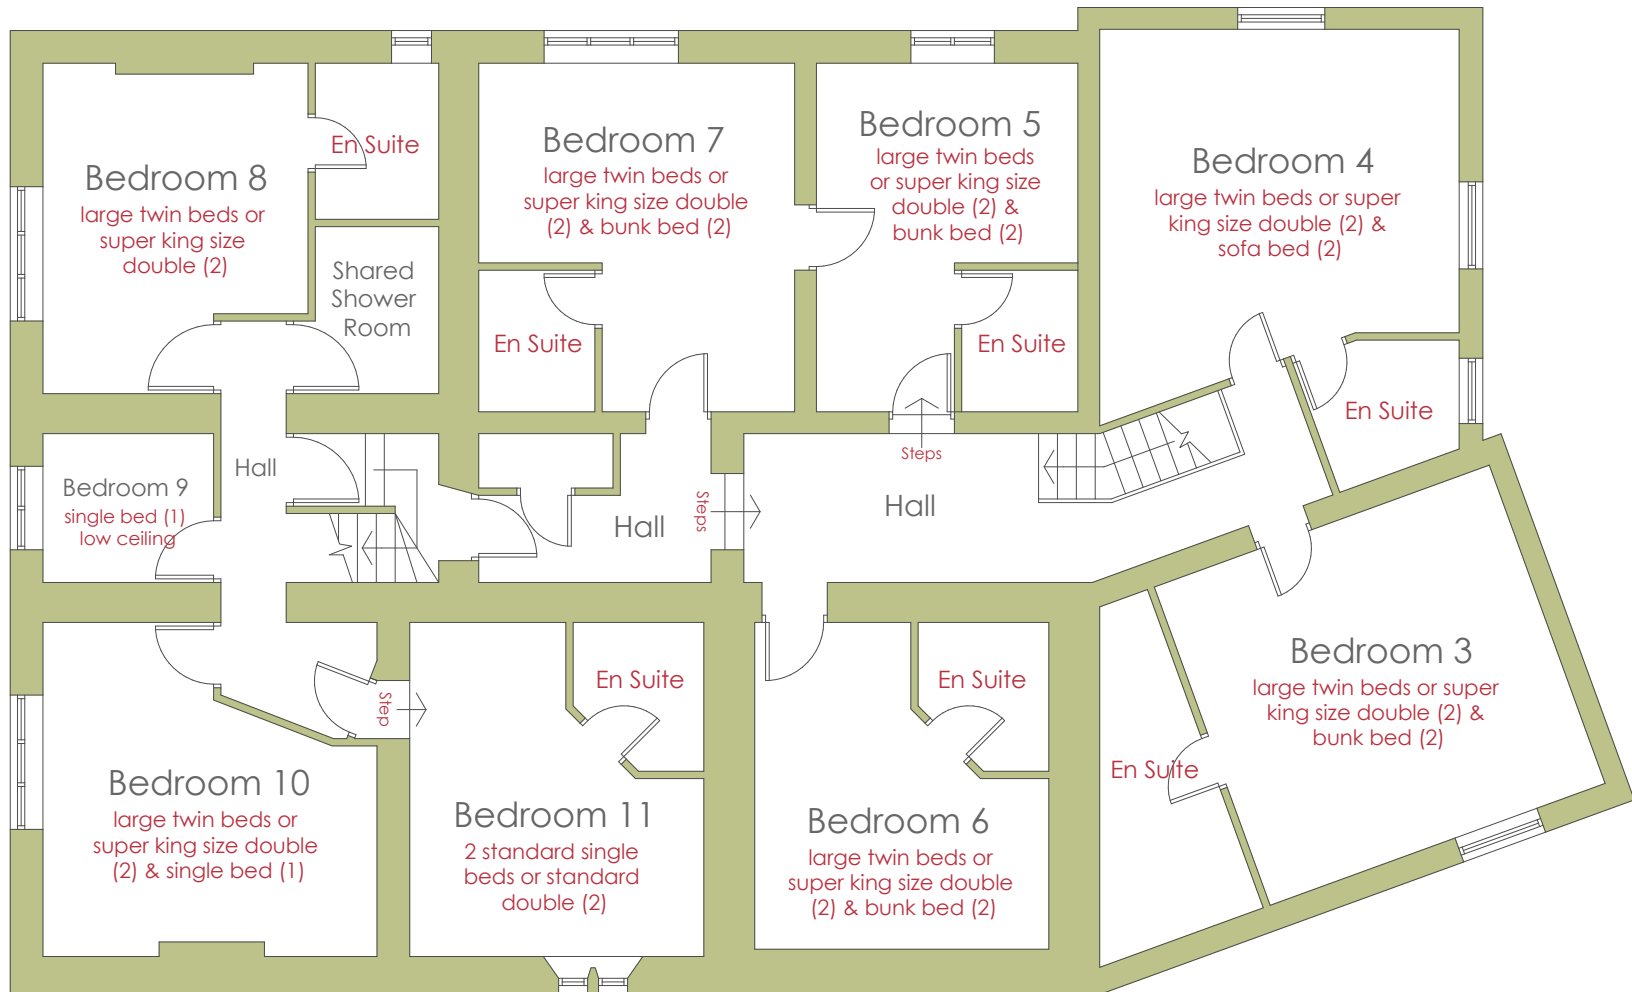


● not to scale

PEAK VENUES

est. 2006

Green Man - First Floor

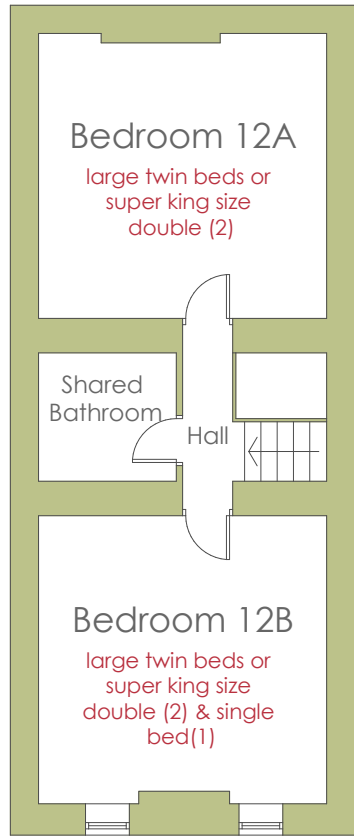

Green Man - Second Floor

• not to scale

PEAK VENUES

est. 2006