


Ground Floor
Dale House - Litton

• not to scale

PEAK VENUES

est. 2006

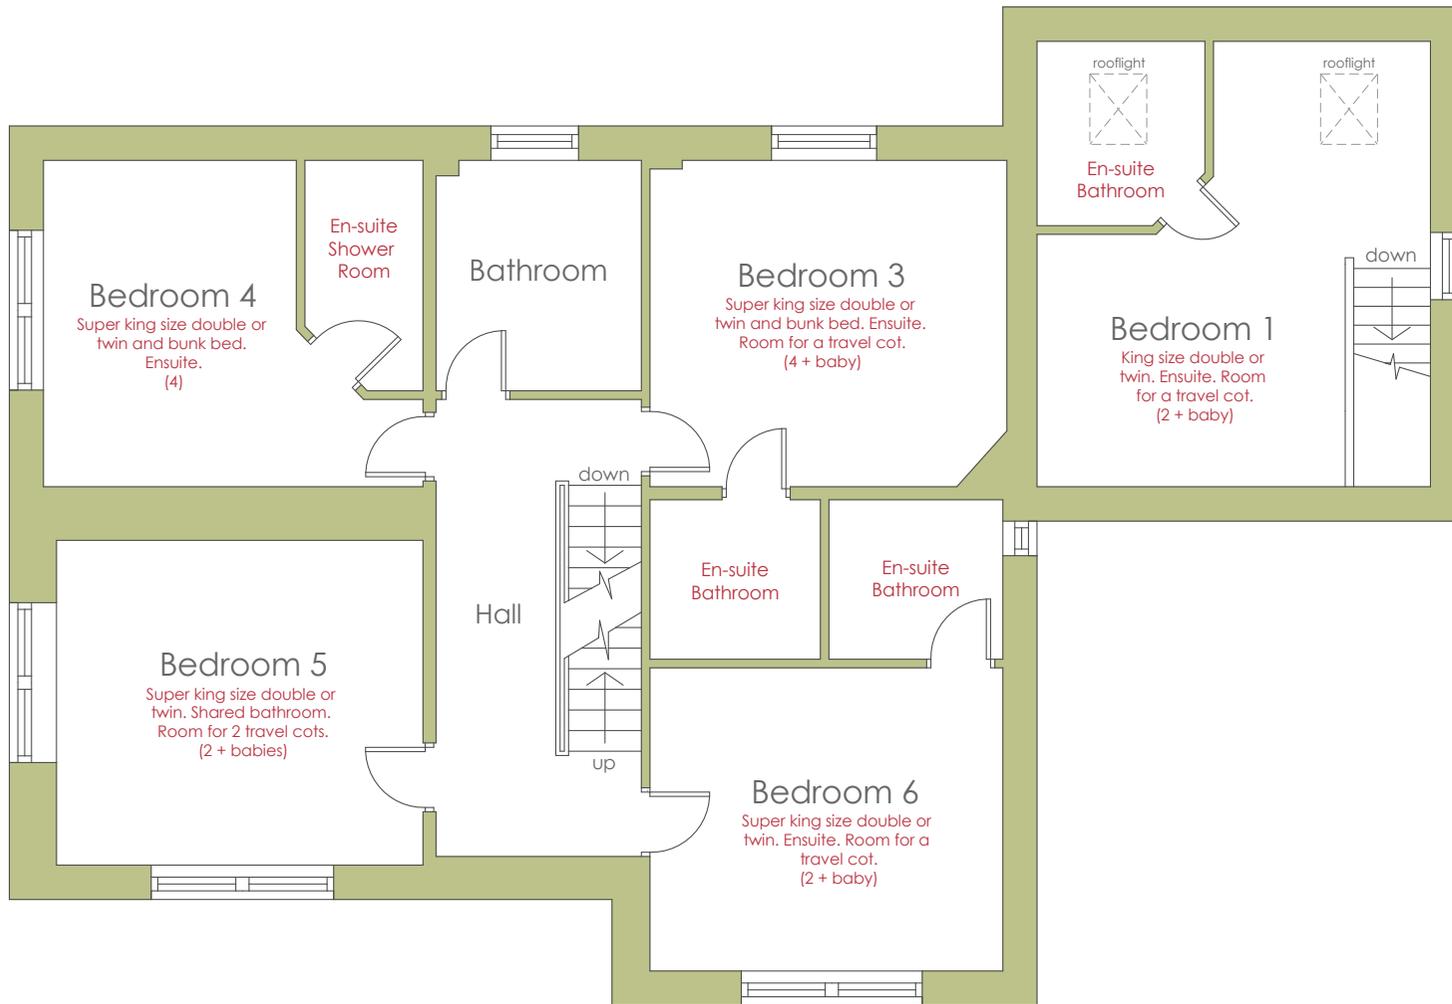


First Floor
Dale House - Litton

● not to scale

PEAK VENUES

est. 2006

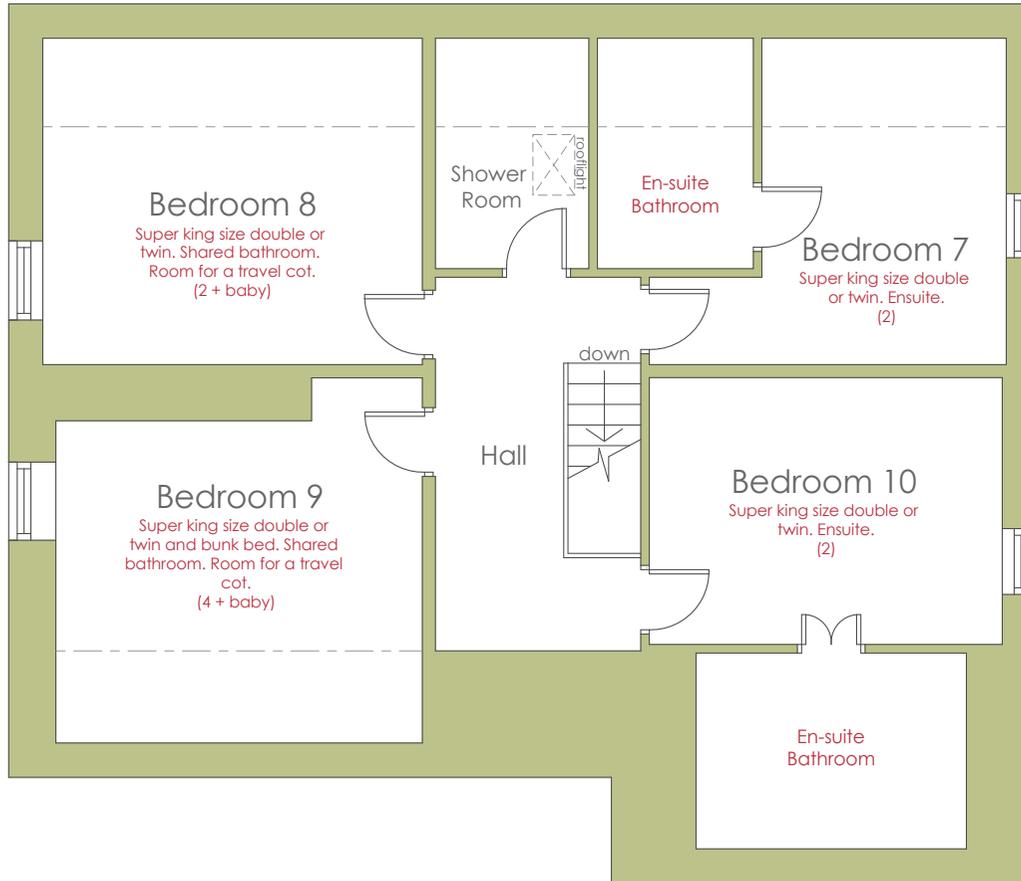

Second Floor
Dale House - Litton


● not to scale

PEAK VENUES

est. 2006



Ground Floor

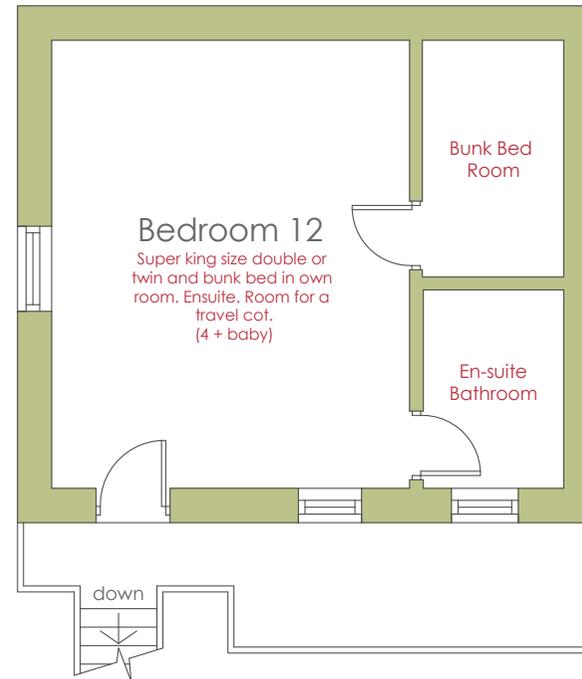

First Floor