

# Cruck'd Barn - Ground Floor



• Not to scale

PEAK VENUES

est. 2006


# Cruck'd Barn - First Floor



• Not to scale

PEAK VENUES

est. 2006

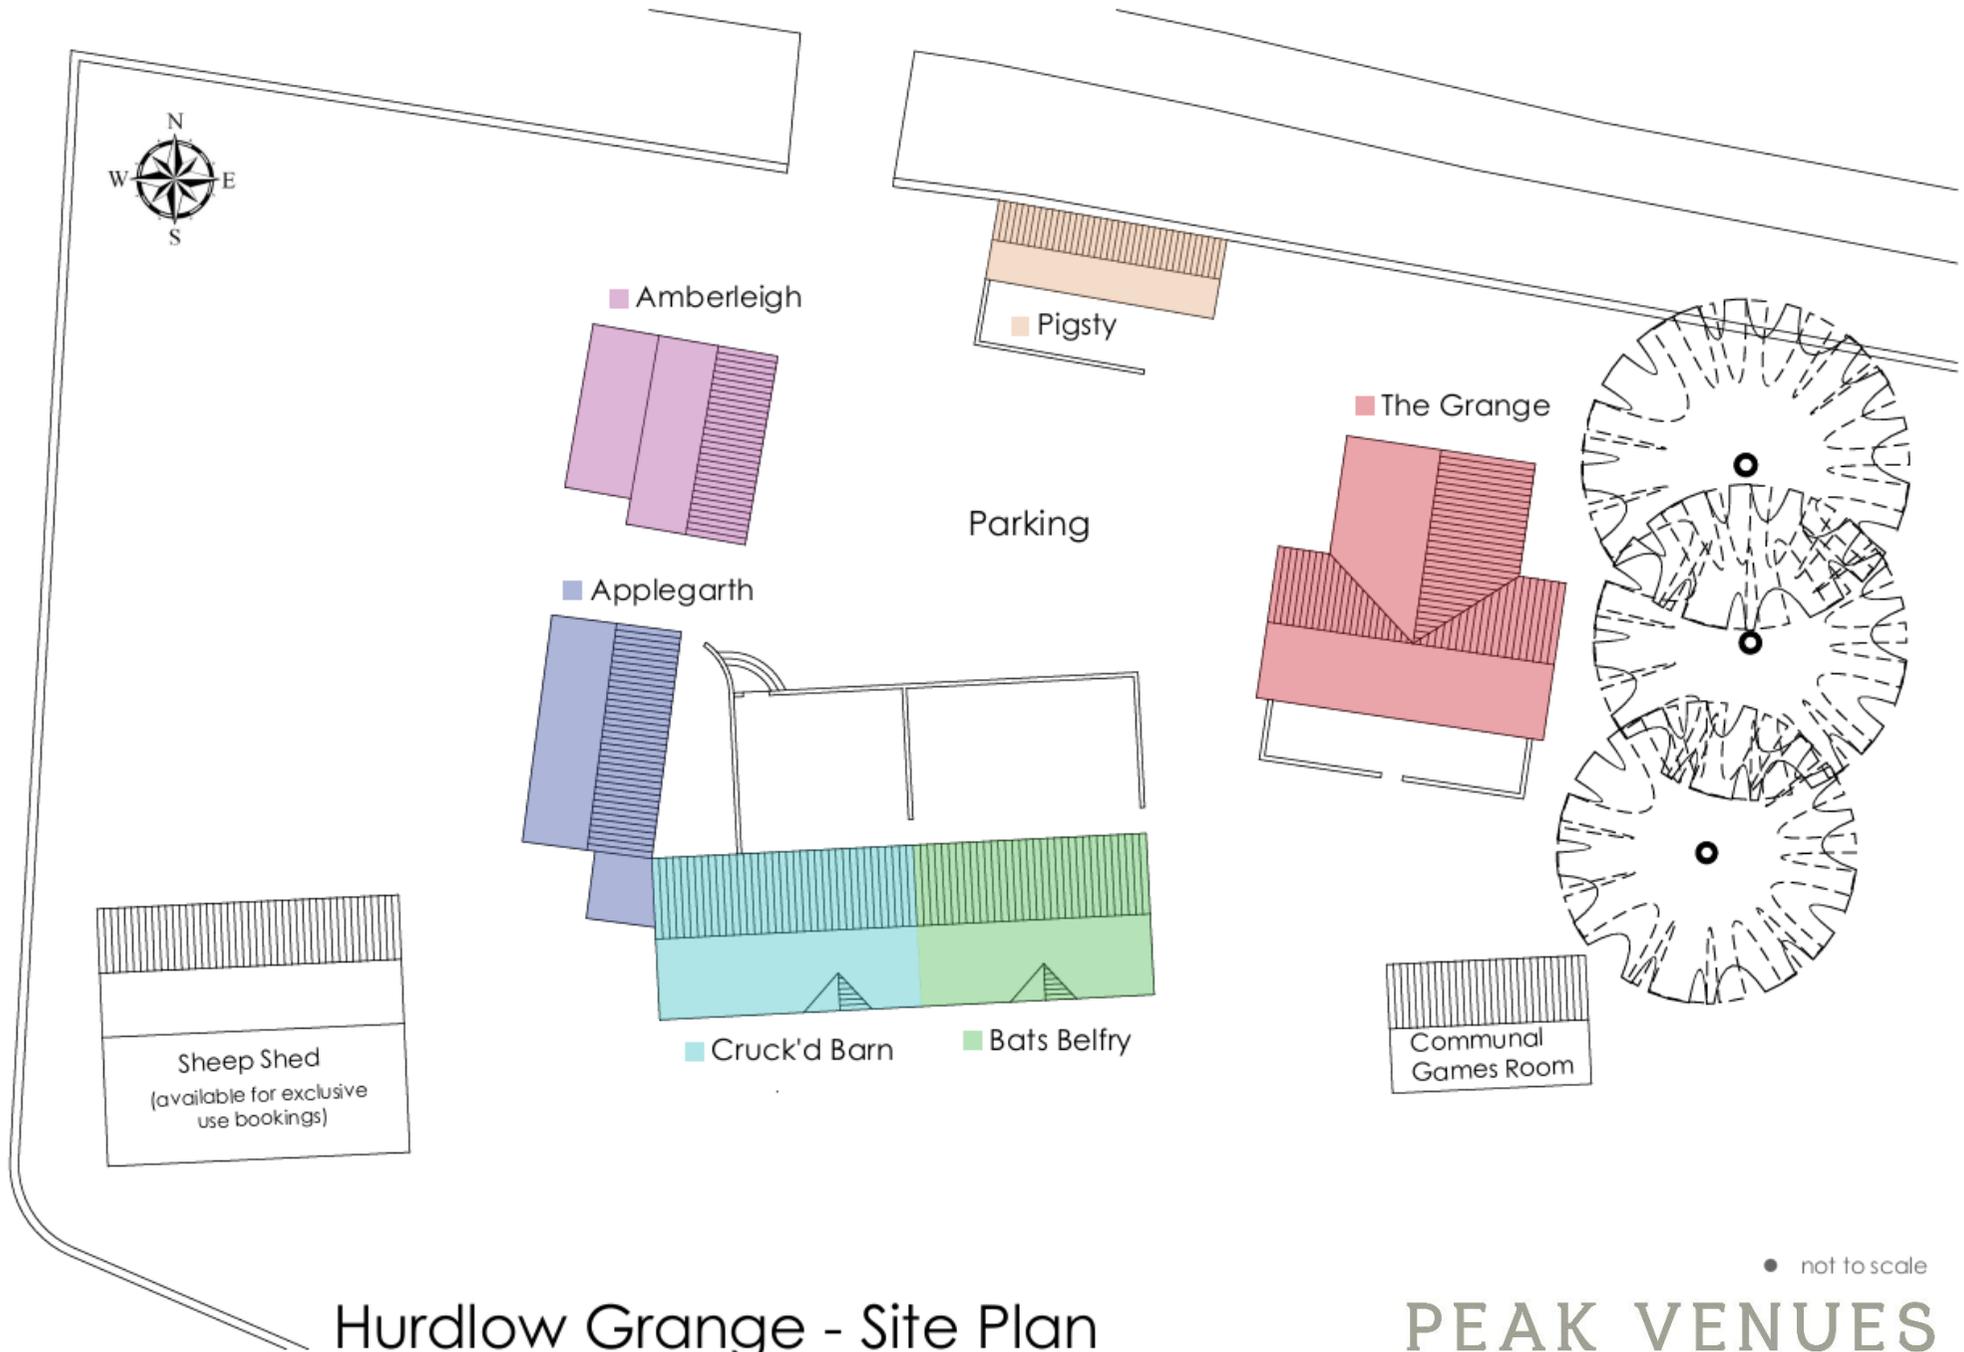

# Hurdlow Grange - Site Plan

PEAK VENUES

est. 2006