

Bat's Belfry - Ground Floor



• Not to scale

PEAK VENUES

est. 2006


Bat's Belfry - First Floor



• Not to scale

PEAK VENUES

est. 2006

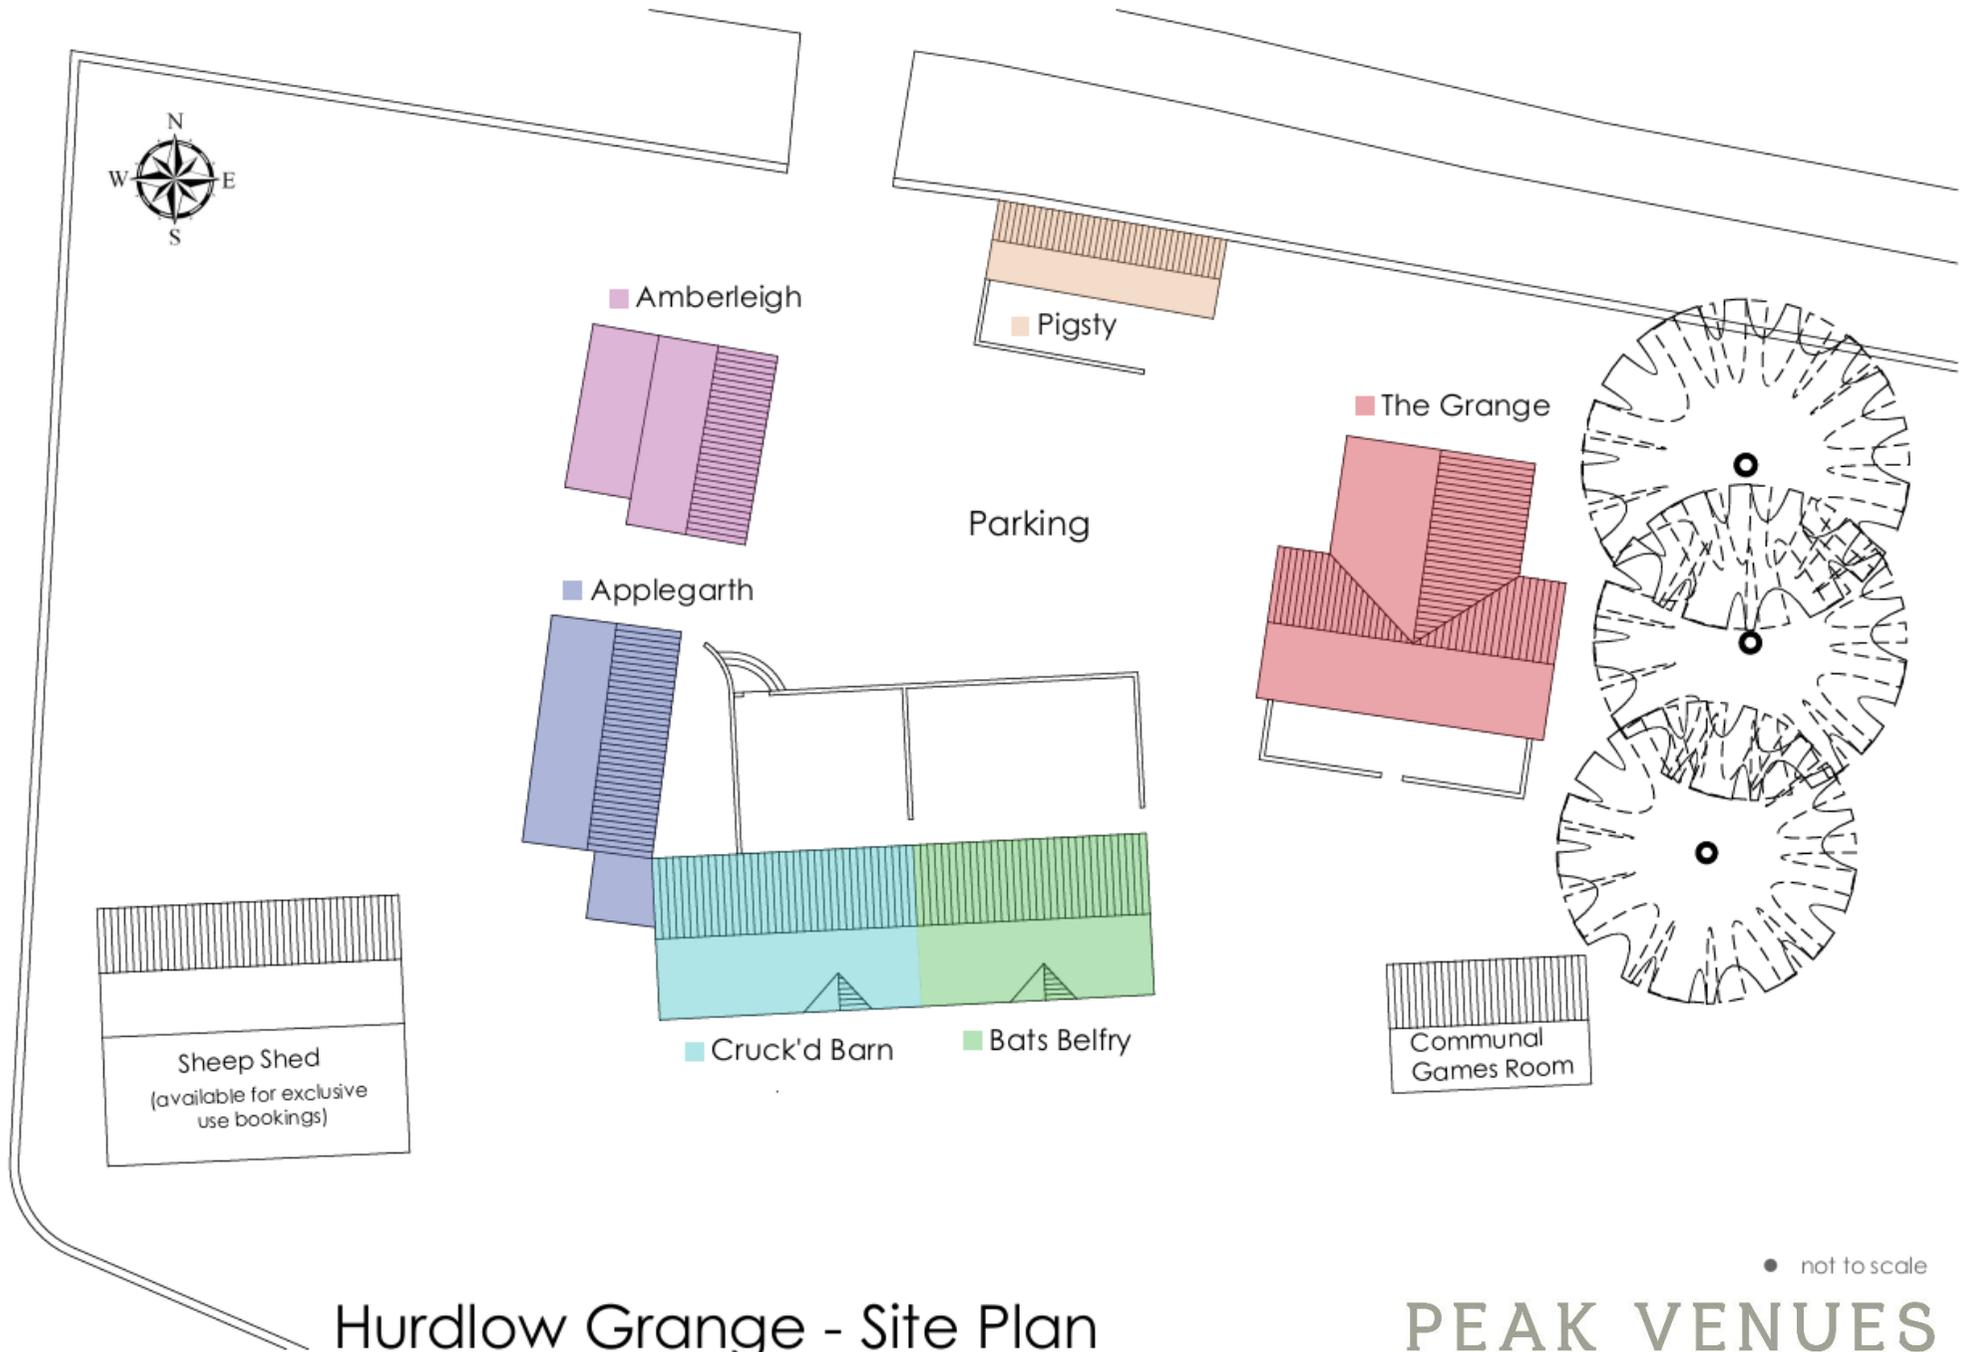

Hurdlow Grange - Site Plan

PEAK VENUES

est. 2006