



Ground Floor

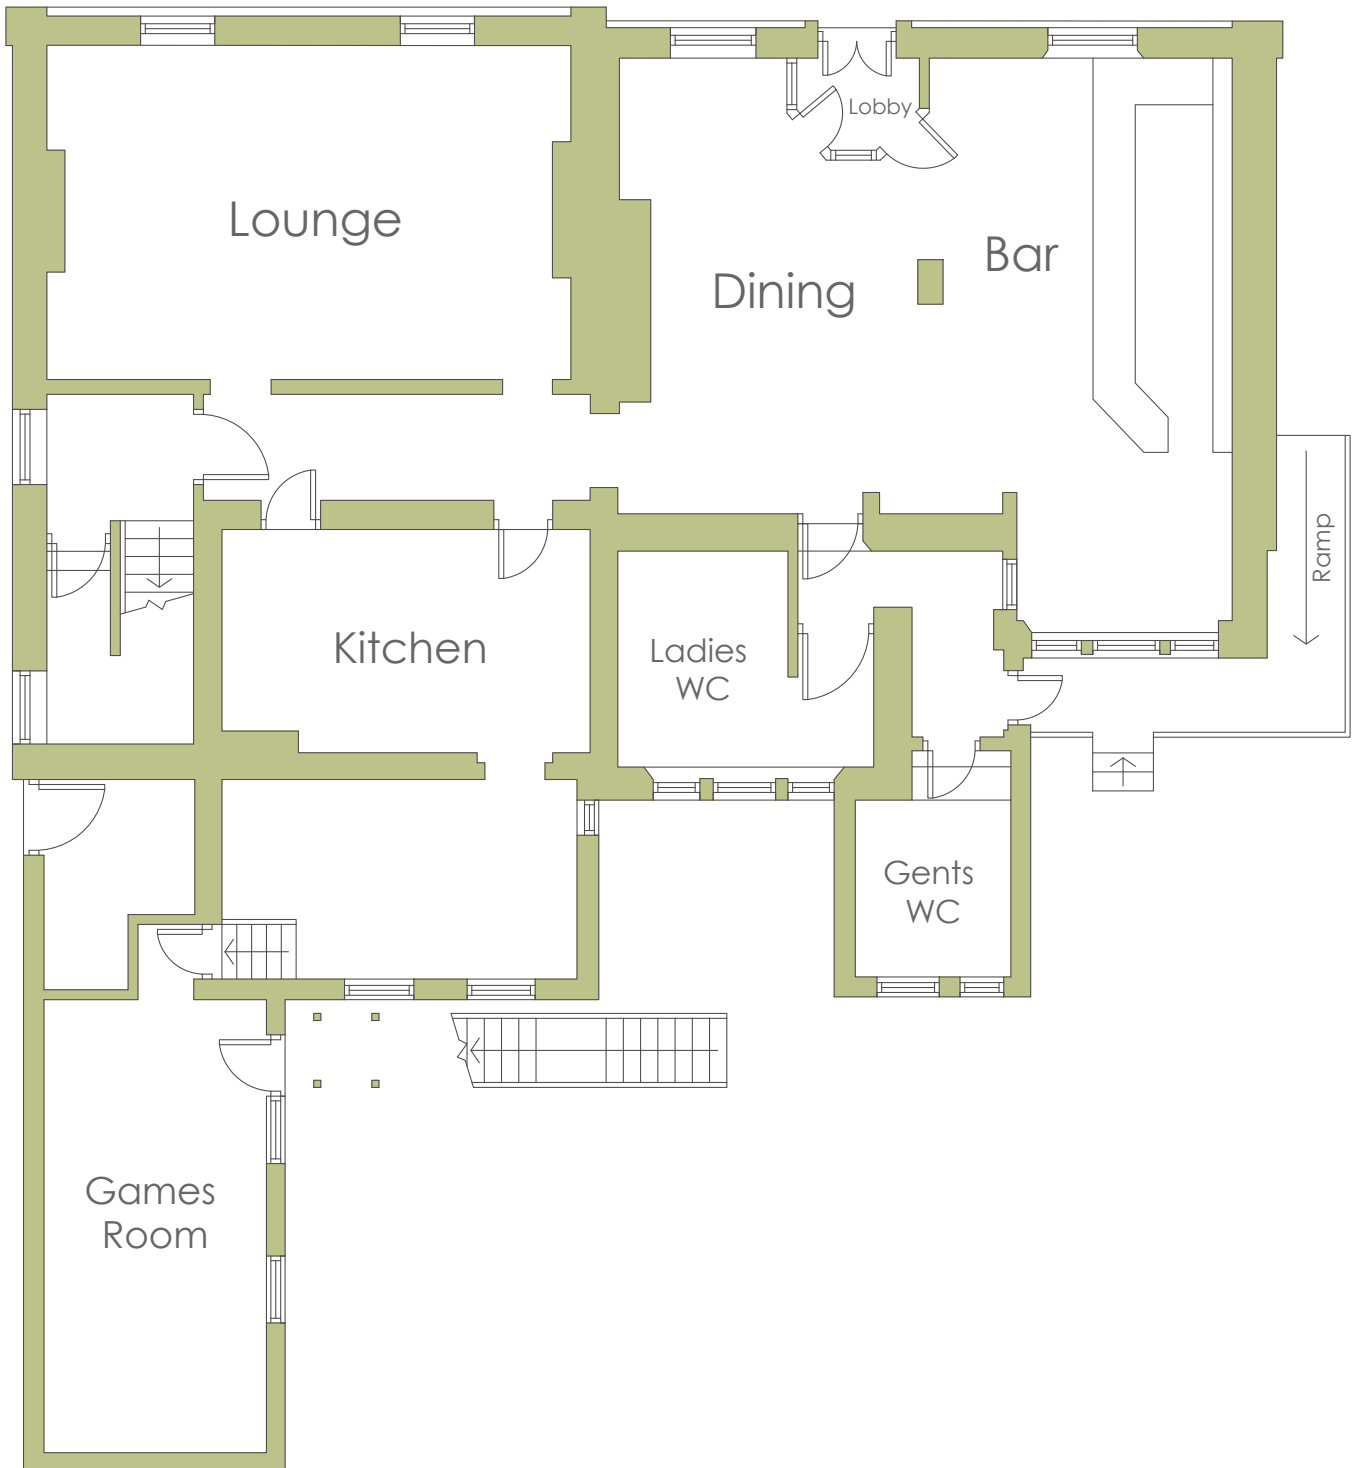


● not to scale

First Floor

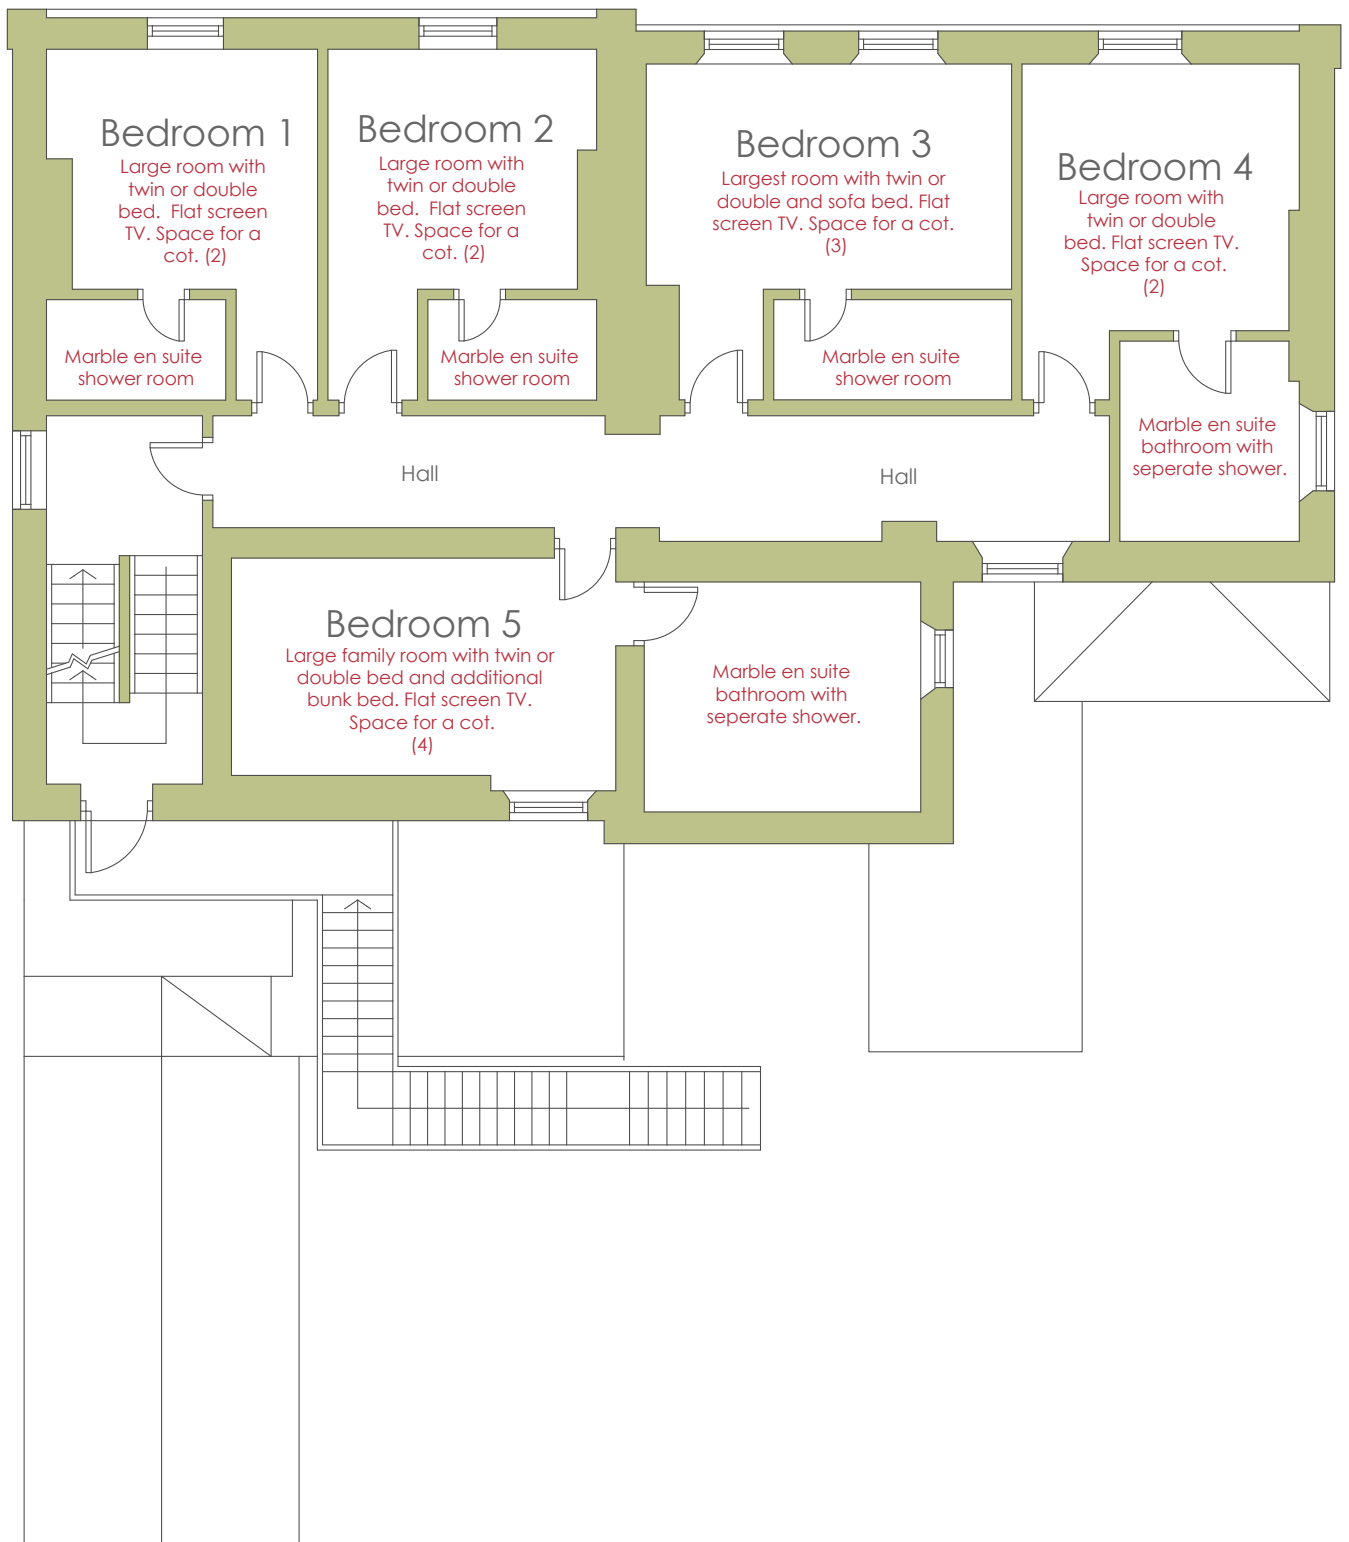


● not to scale

Second Floor

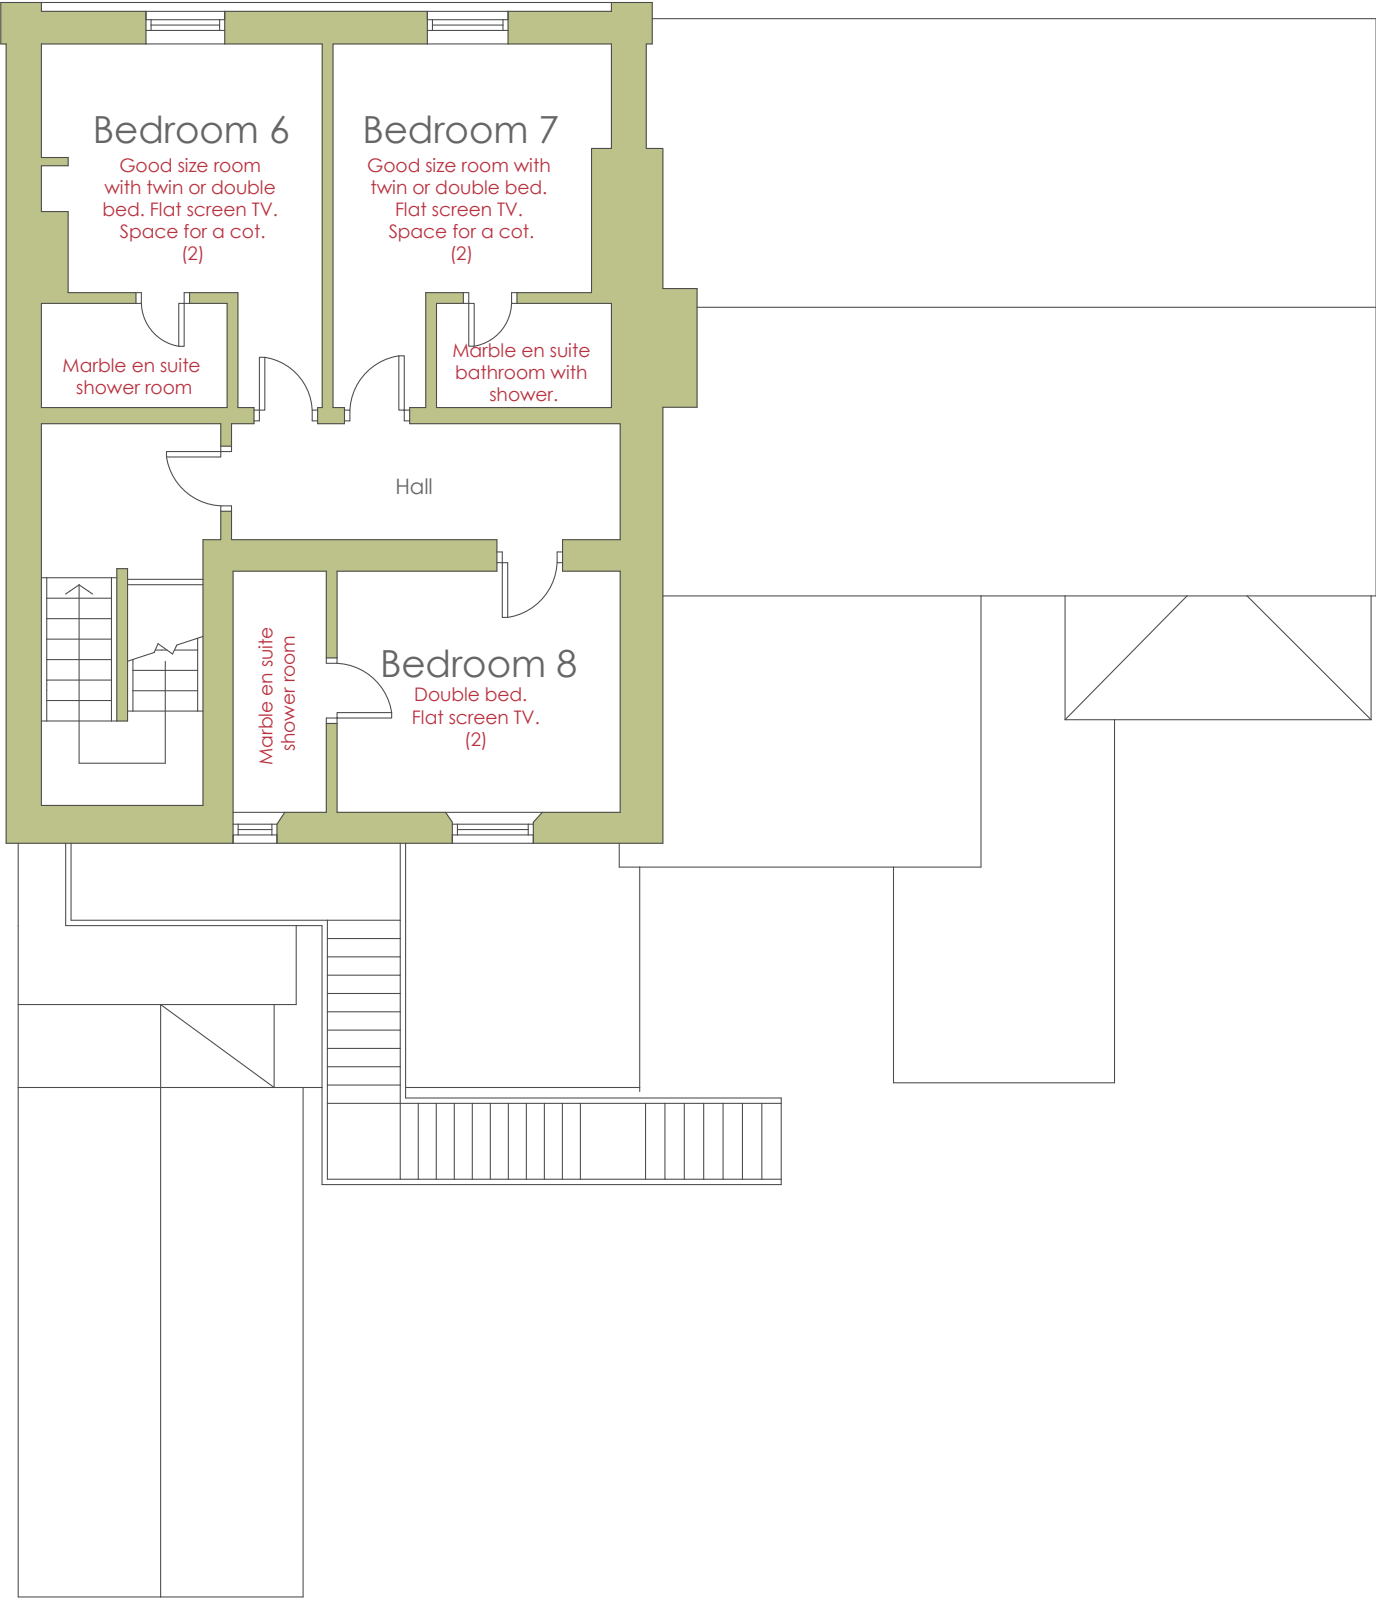

● not to scale

Site Plan

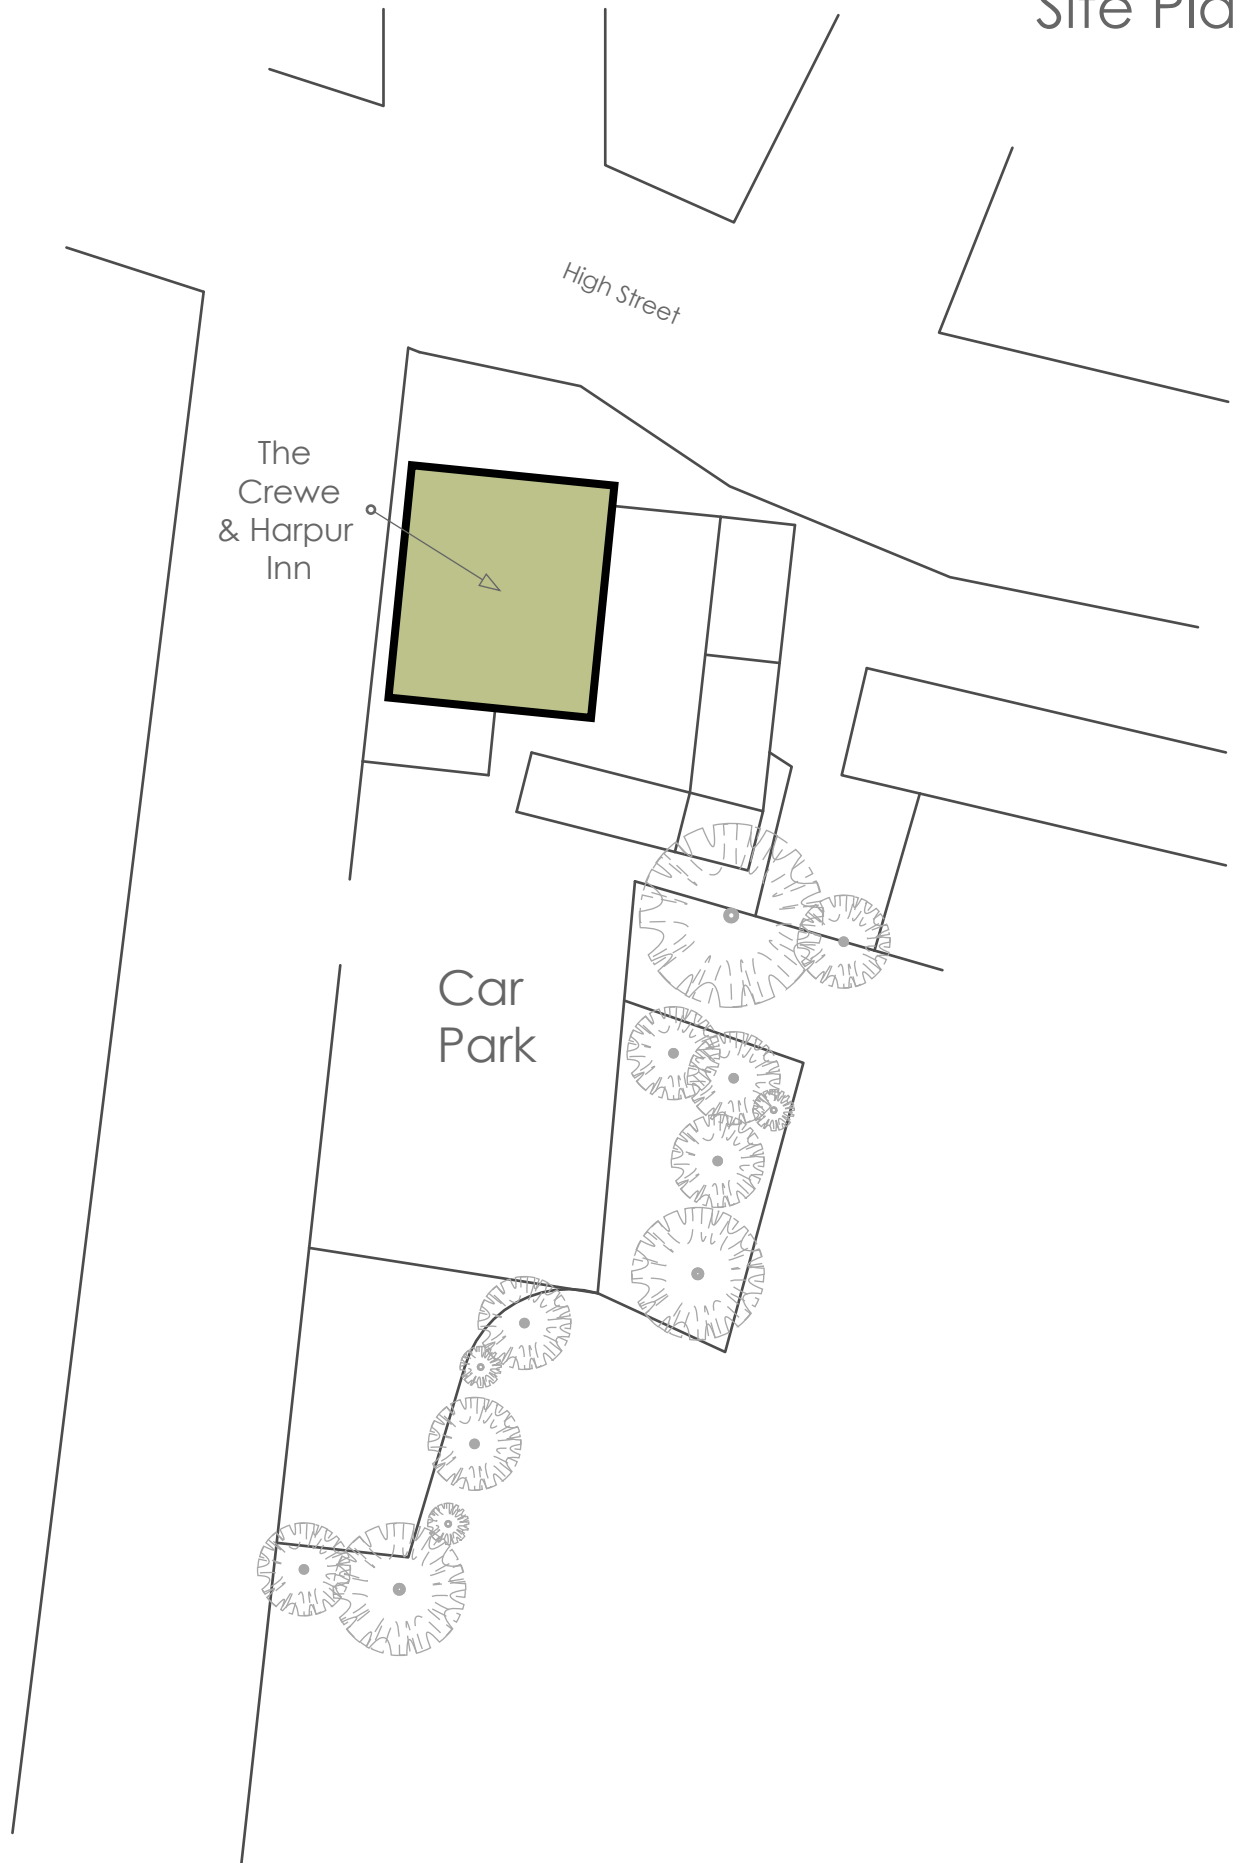

● not to scale

The Crewe & Harpur Inn - Longnor

PEAK VENUES

est. 2006