


Under Ground Floor
Star House

● not to scale

PEAK VENUES

est. 2006

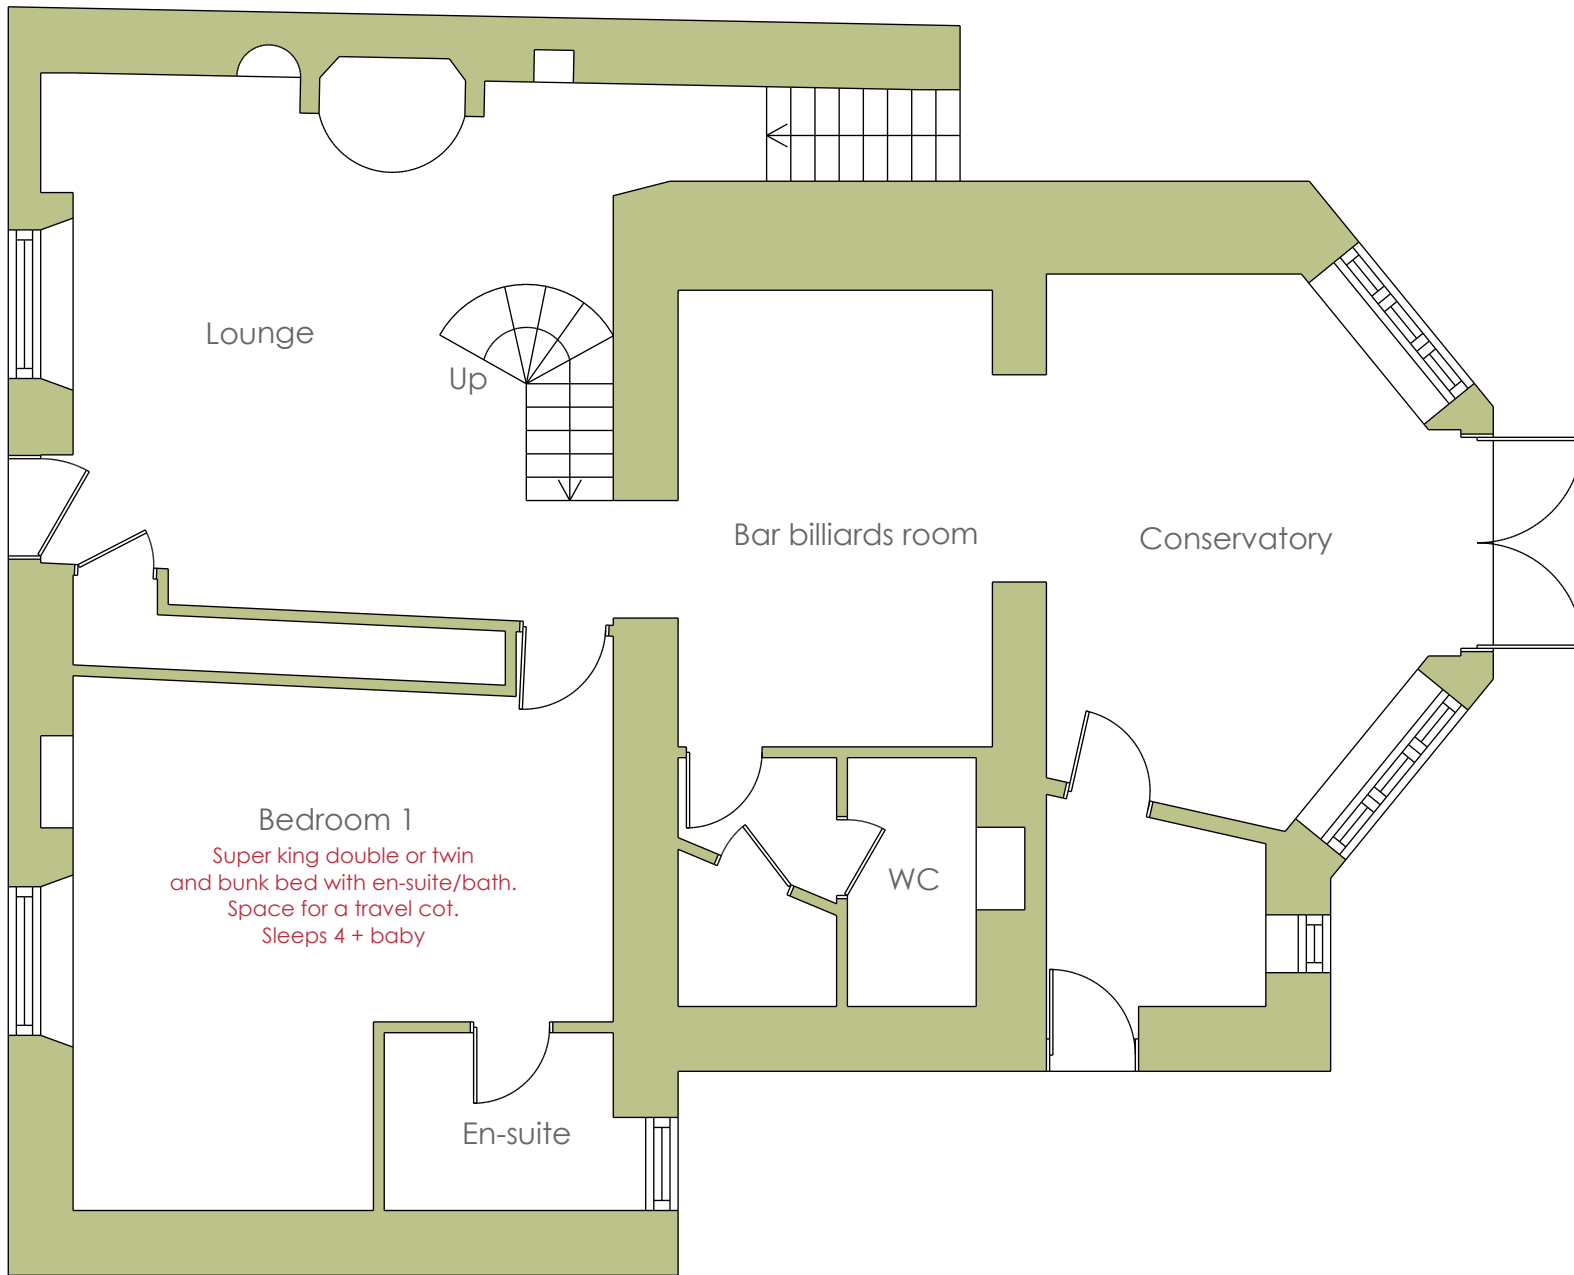


● not to scale

Ground Floor
Star House

PEAK VENUES

est. 2006

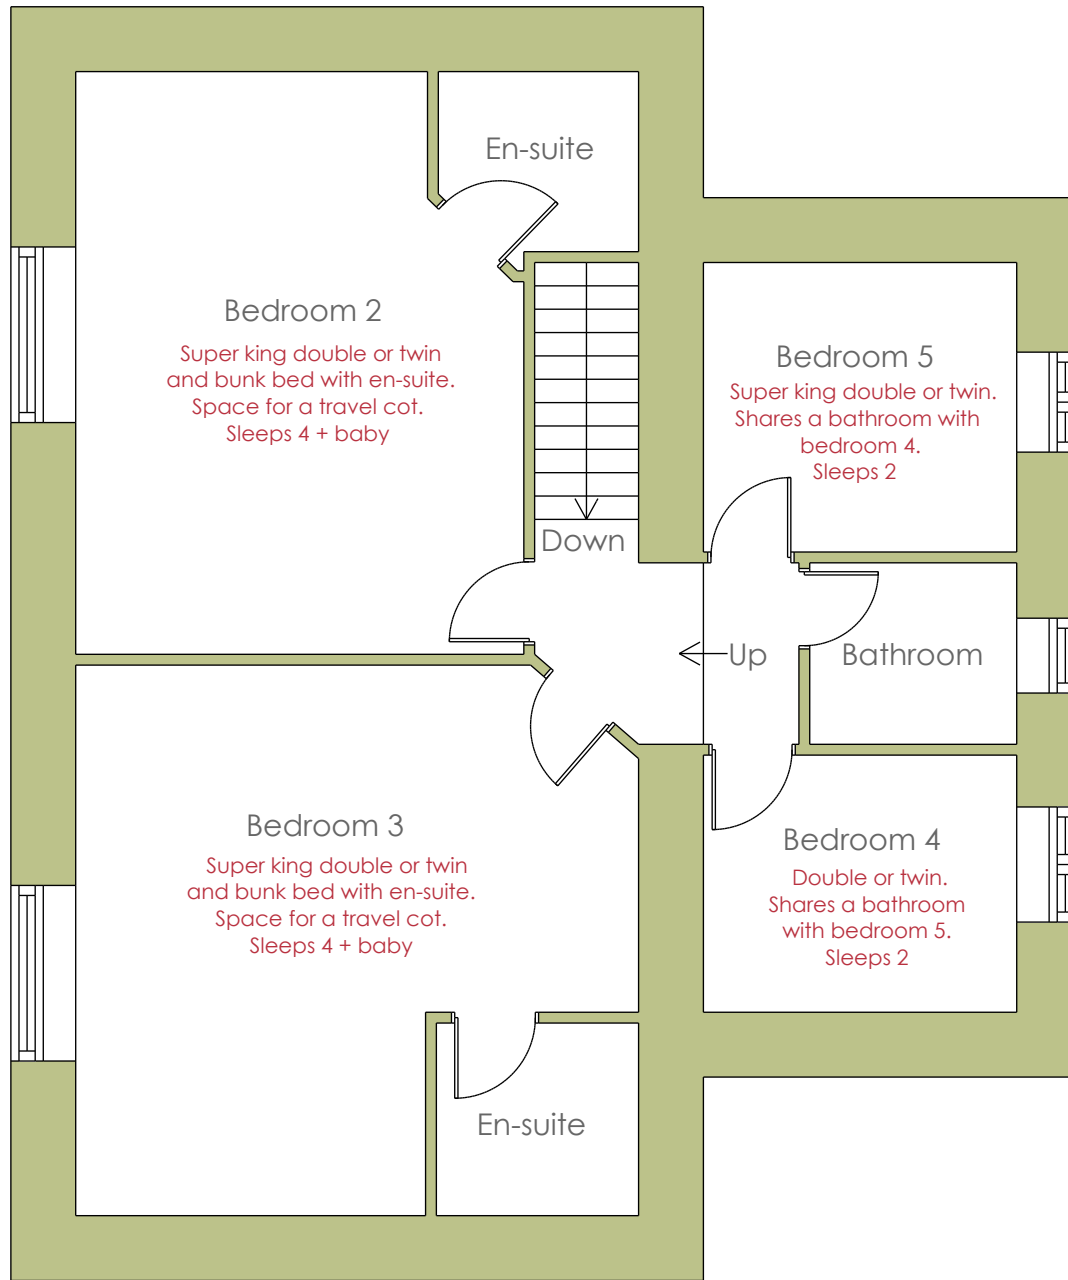

● not to scale

First Floor
Star House

PEAK VENUES

est. 2006