


Ground Floor

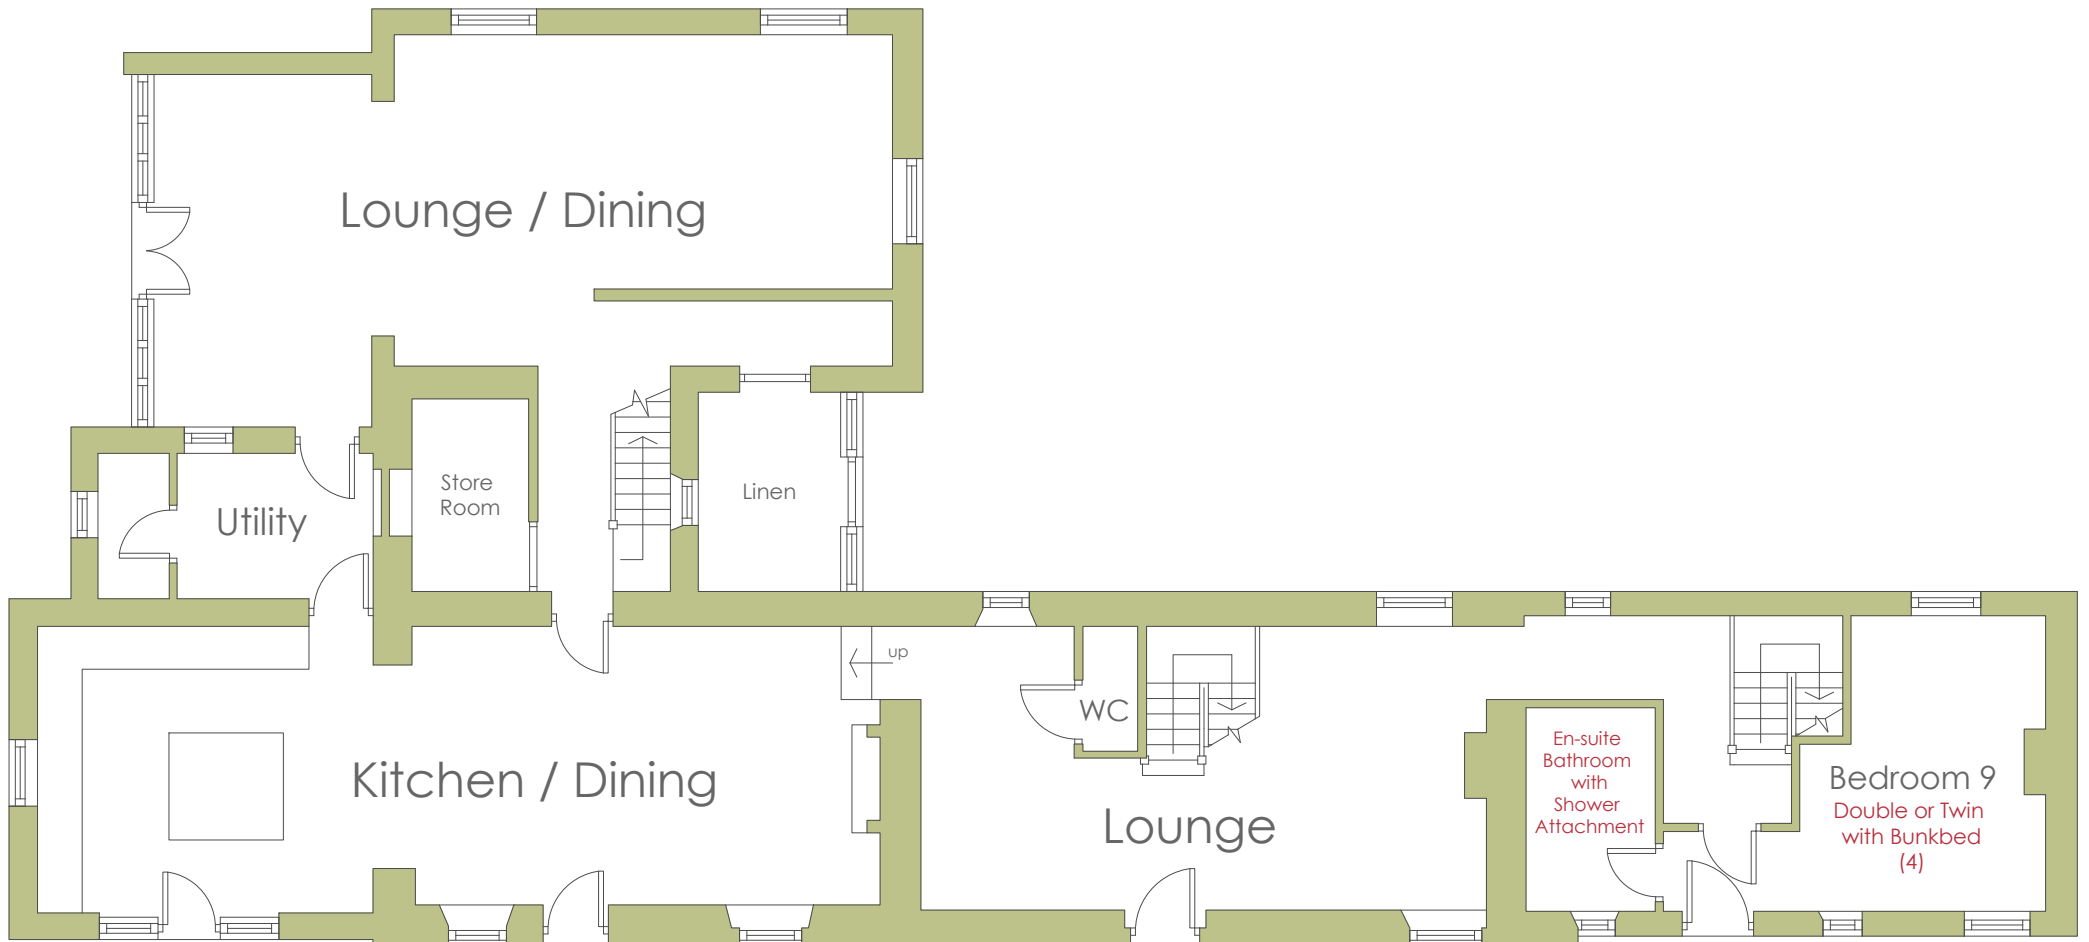

• not to scale

Lapwing House - Longnor

PEAK VENUES

est. 2006

First Floor




● not to scale

Lapwing House - Longnor

PEAK VENUES

est. 2006

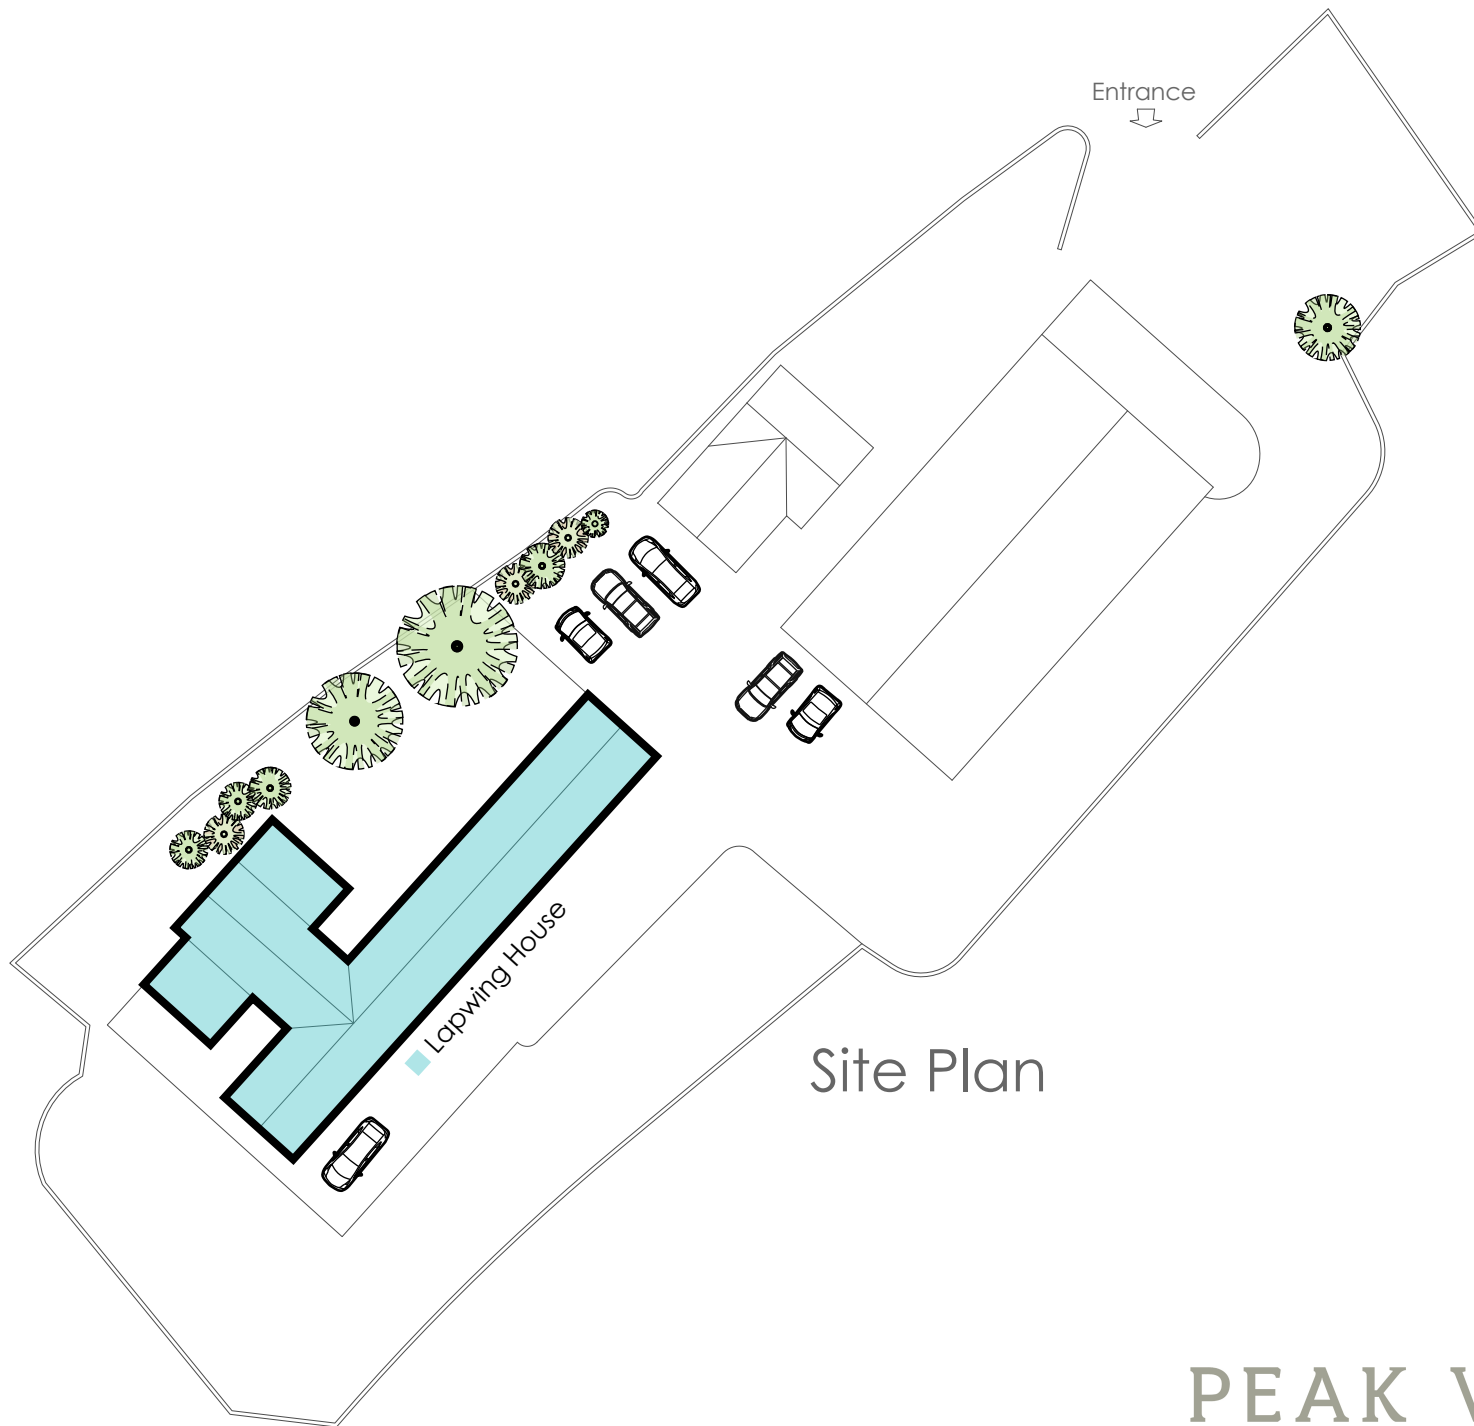

Site Plan



● not to scale

PEAK VENUES

est. 2006

Lapwing House - Longnor